

P

Type

✓

Plans

UPE98-00008

Permit Number

7111

Street Number

HWY 128

Street Name

GEY

Community Code

131-190-003

APN

STONE STREET WINERY

SONOMA COUNTY, CALIFORNIA

DESIGN REVIEW RESUBMITTAL

LANDSCAPE PHASING DESCRIPTION

Stone Street Winery will be constructed in two phases. The following landscape drawings indicate what must be installed prior to occupying each of the respective phases.

Phase 1 includes the area around the Tank Storage Building, the north, south and west sides of the building are planted with trees, grasses and vegetation. On the east side of the building, olive trees in pots, perennial grasses and shrubs are planted along the Phase 1 entry road. The area for the future Stone Storage Building is seeded with grasses.

Phase 2 builds upon the landscape installed in Phase 1. The landscape north and west of the Phase 1 Tank Storage Building remains unchanged. New landscape trees include a grassed portico over the Stone Storage Building and an outdoor courtyard for the Stone Storage Building. The planted trees from Phase 1 are transplanted in the ground. The same trees from the east of the Tank Storage Building and the pots moved into the extended parking court in front of the Administration Building and re-planted with small flowering trees.

SHEET INDEX


DR0.0	COVER SHEET
ADR1.1	PHASE 1: EXTERIOR ELEVATIONS TANK STORAGE BUILDING
ADR1.2	PHASE 2: EXTERIOR ELEVATIONS TANK STORAGE BUILDING
DR0.1	LANDSCAPE SHEET KEY PLAN
DR1.1	PHASE 1: BUILDING AREA REGULATION PLAN
DR1.2	PHASE 1: POND AND PUMP AREA REGULATION PLAN
DR1.3	PHASE 1: SOLE REGULATION PLAN, LEGEND AND DETAILS
DR2.1	PHASE 1: BUILDING AREA PLANTING PLAN
DR2.2	PHASE 1: POND AND PUMP AREA PLANTING PLAN
DR2.3	PHASE 1: SOLE AREA PLANTING PLAN / PLANT LIST
DR3.1	PHASE 2: BUILDING AREA PLANTING PLAN

STONE STREET
 SONOMA COUNTY, CALIFORNIA




BAR


Drawn By: BJT Project No: 98-0922 Date: 10-29-98 Scale: AS SHOWN
COVER SHEET
DR0.0

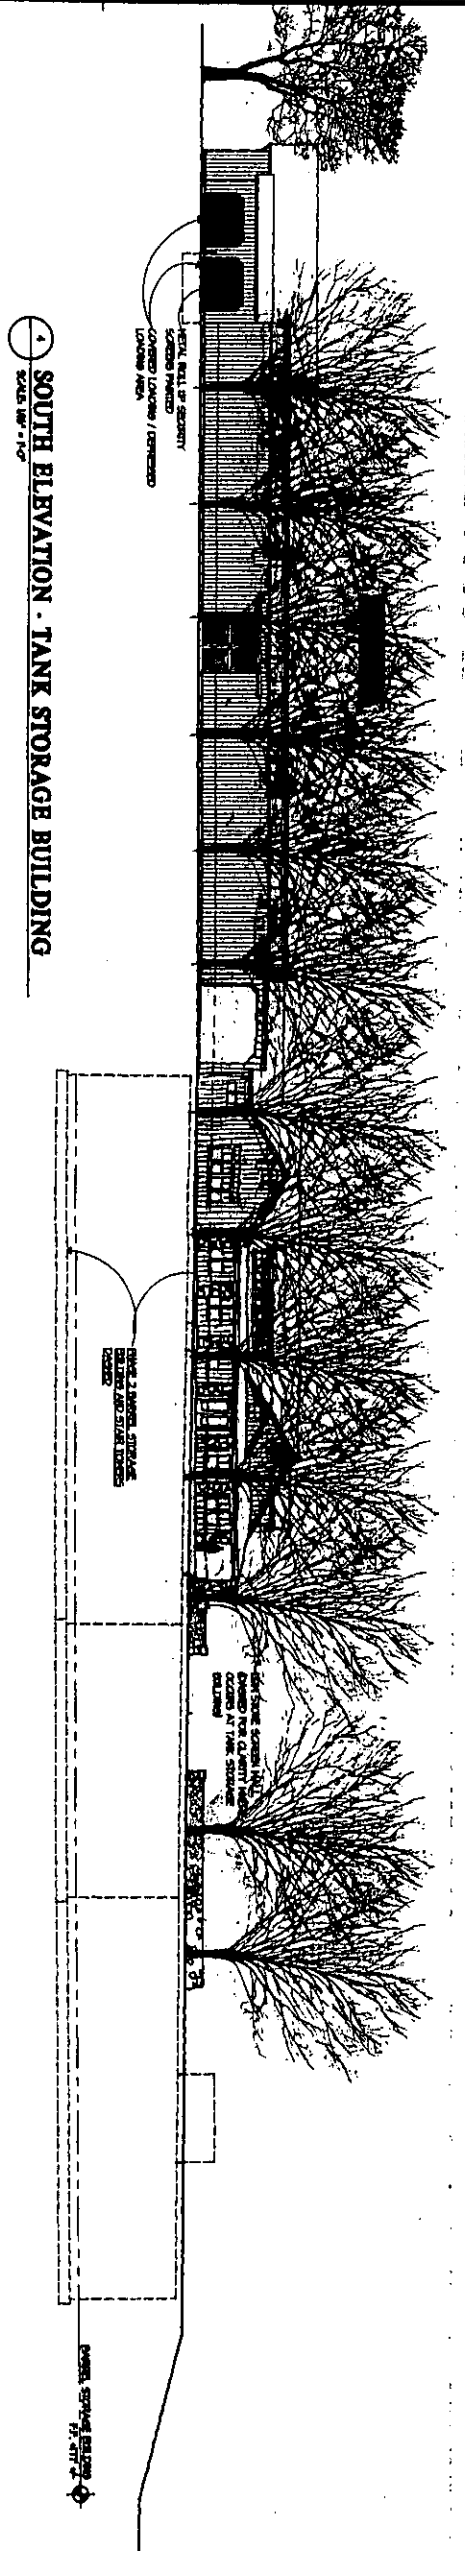


1 SOUTH ELEVATION - TANK STORAGE BUILDING
 SCALE: 1/8" = 1'-0"

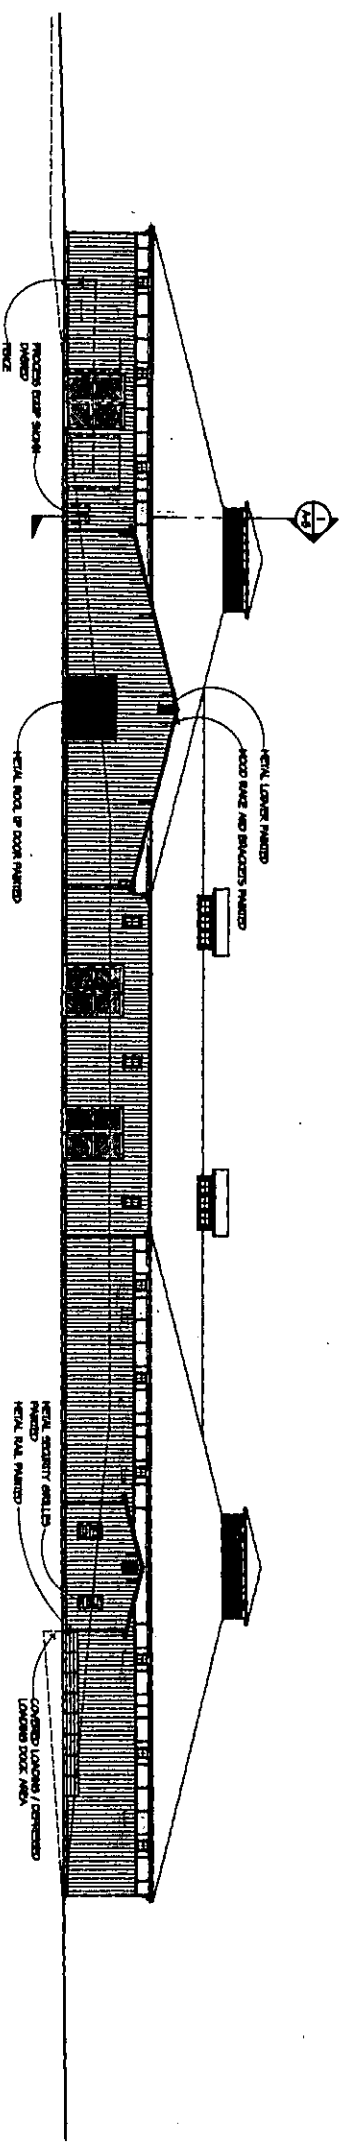

2 WEST ELEVATION - TANK STORAGE BUILDING
 SCALE: 1/8" = 1'-0"

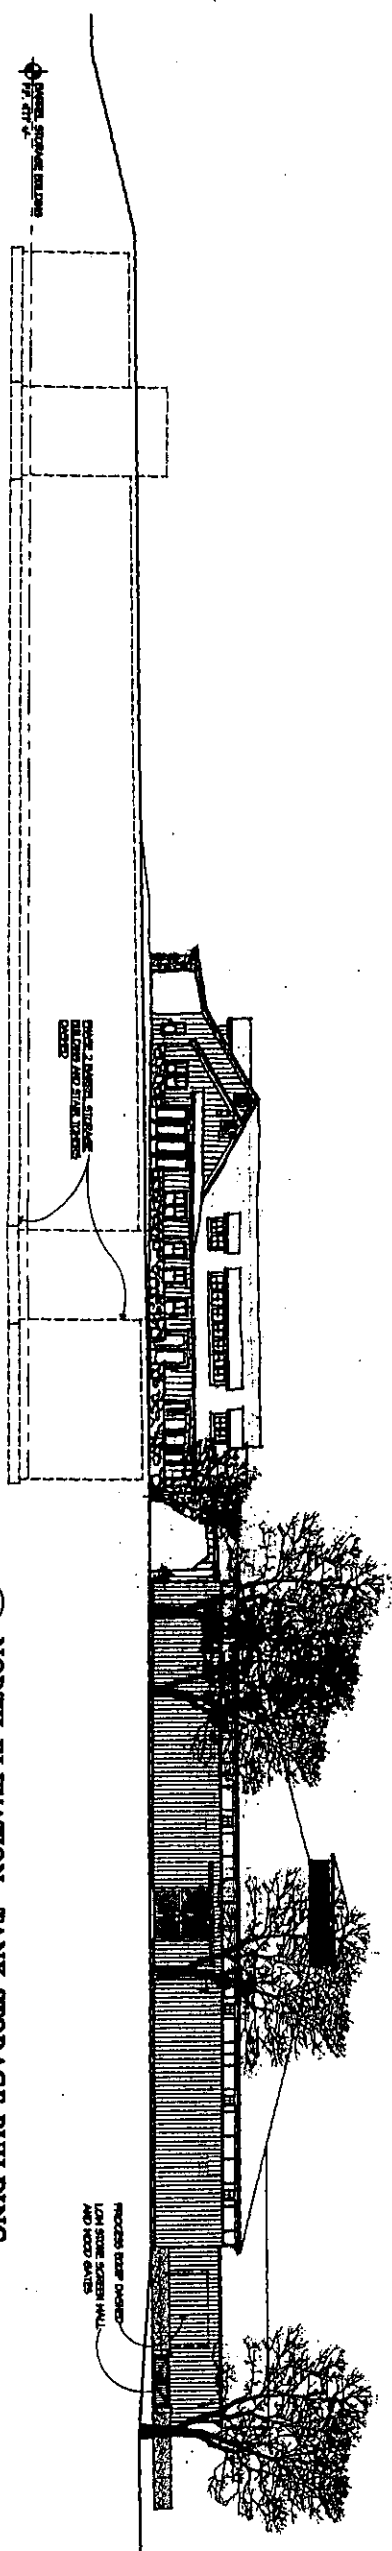

3 NORTH ELEVATION - TANK STORAGE BUILDING
 SCALE: 1/8" = 1'-0"

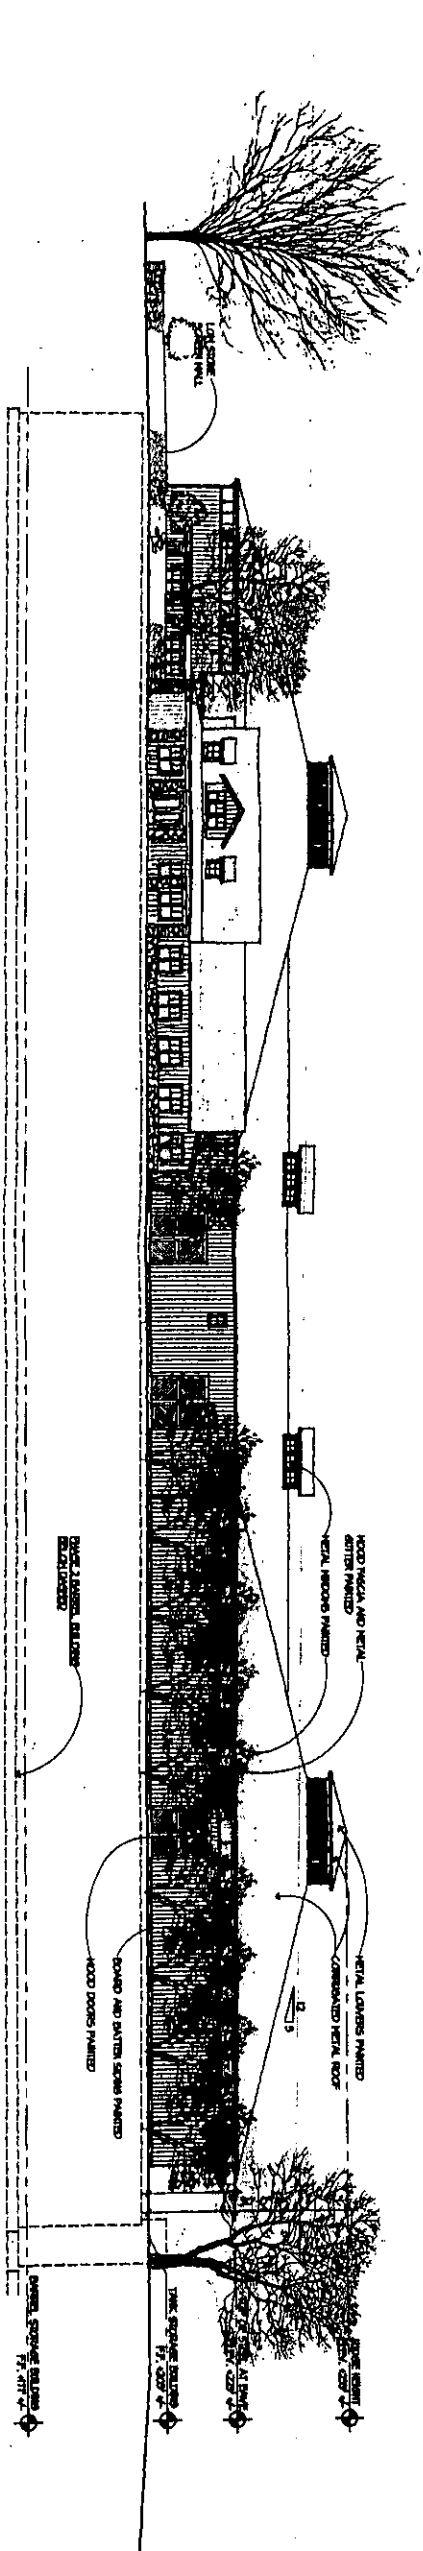

1 EAST ELEVATION - TANK STORAGE BUILDING
 SCALE: 1/8" = 1'-0"


STONE STREET
 SONOMA COUNTY, CALIFORNIA

**BACKEN
 ABBIONI
 & ROSS, INC.**
 ARCHITECTS
 1000 S. GATEWAY AVENUE
 SAN FRANCISCO, CA 94102
 TEL: 415.774.1100
 FAX: 415.774.1101


EXTERIOR
 ELEVATIONS
 TANK STORAGE
 BUILDING
 PHASE 2
 SCALE: 1/8" = 1'-0"

ADRI.2

[FILE NAME: 35407075.DWG] [May 03 - 10:40p 1999 - 314pm] [Plotted by: jhm darty]
 [PROJ. FILE NAME: \\232000\1423000\11-0174-01-101R\1542709\1542709.dwg]

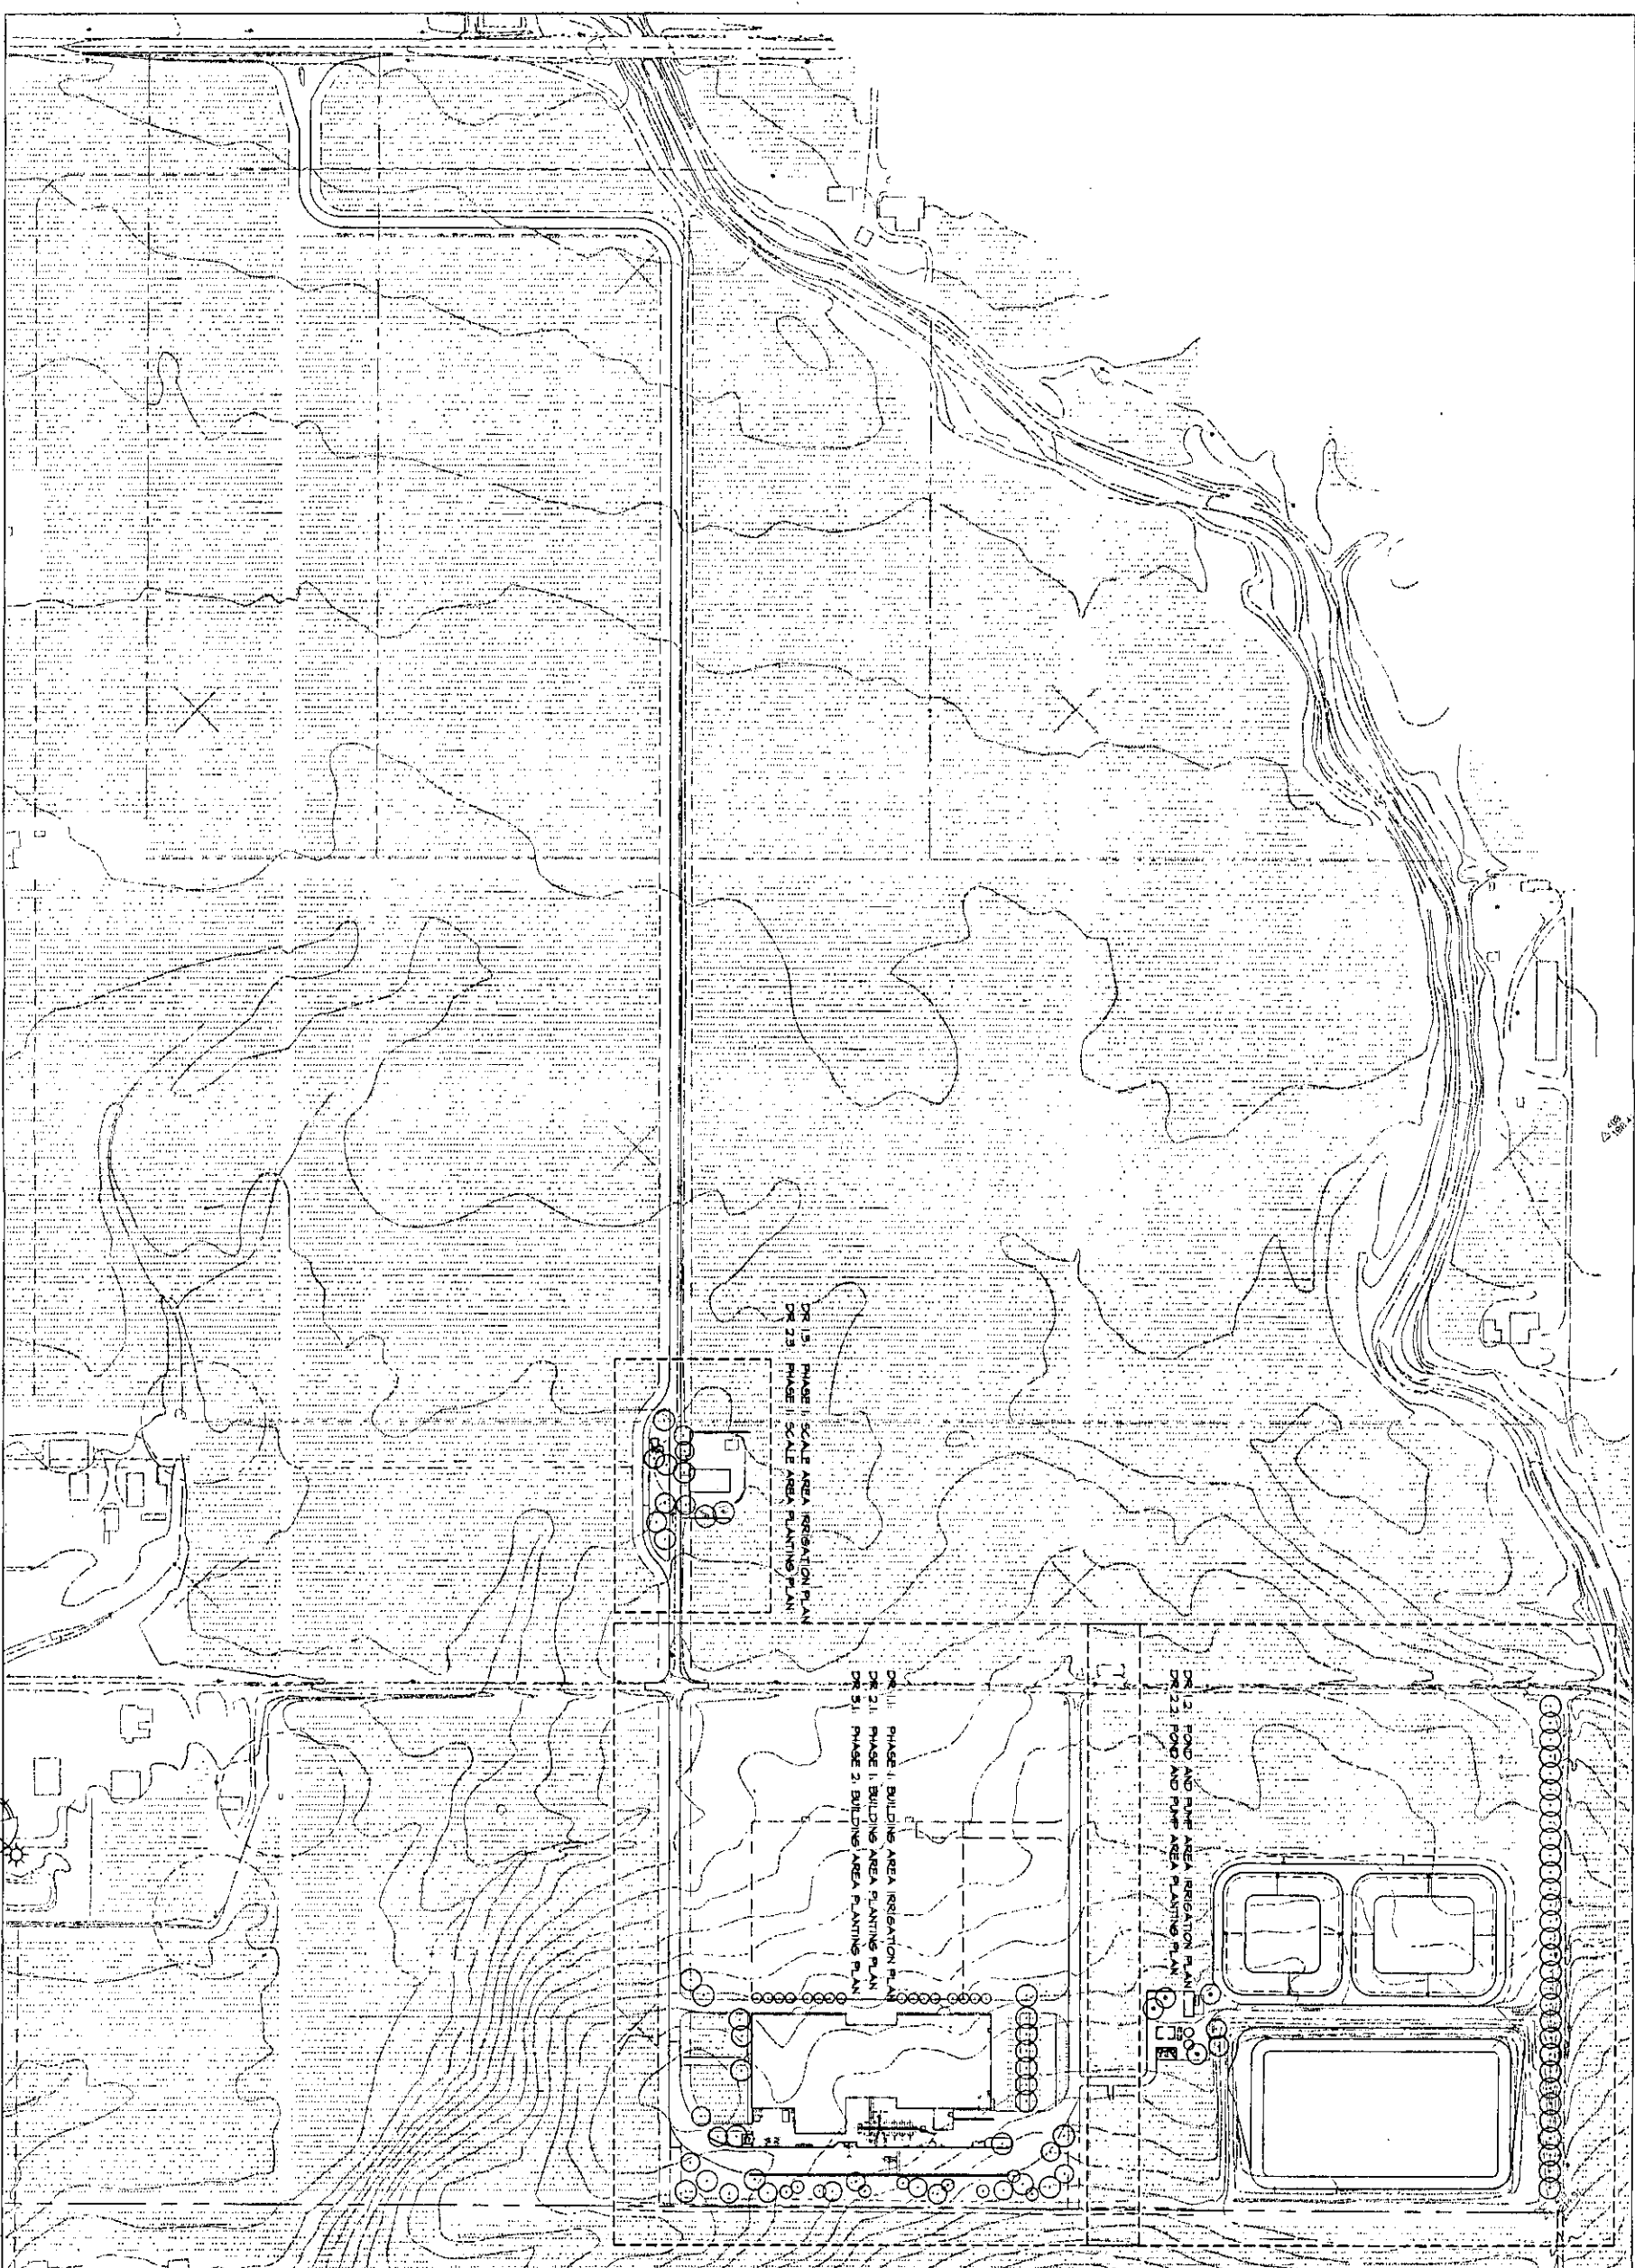

LANDSCAPE SHEET KEY PLAN
 SCALE 1:100

 

DR 15. PHASE II SCALE AREA IRRIGATION PLAN
 DR 23. PHASE II SCALE AREA PLANTING PLAN


DR 11. PHASE II BUILDING AREA IRRIGATION PLAN
 DR 21. PHASE I BUILDING AREA PLANTING PLAN
 DR 51. PHASE 2 BUILDING AREA PLANTING PLAN

DR 12. FOOD AND RAMP AREA IRRIGATION PLAN
 DR 22. FOOD AND RAMP AREA PLANTING PLAN

DR 0.1	SCALE 1:100	LANDSCAPE SHEET KEY PLAN
Project No. 35407075 Date of Issue 05/03/99 Title 11-0174-01-101R Scale 1:100	

STONE STREET
 SONOMA COUNTY, CALIFORNIA


BAR
 Landscape Architecture
 145 Keller Street
 Petaluma, CA 94952
 Tel: (707)778-1883
 Fax: (707)778-1887

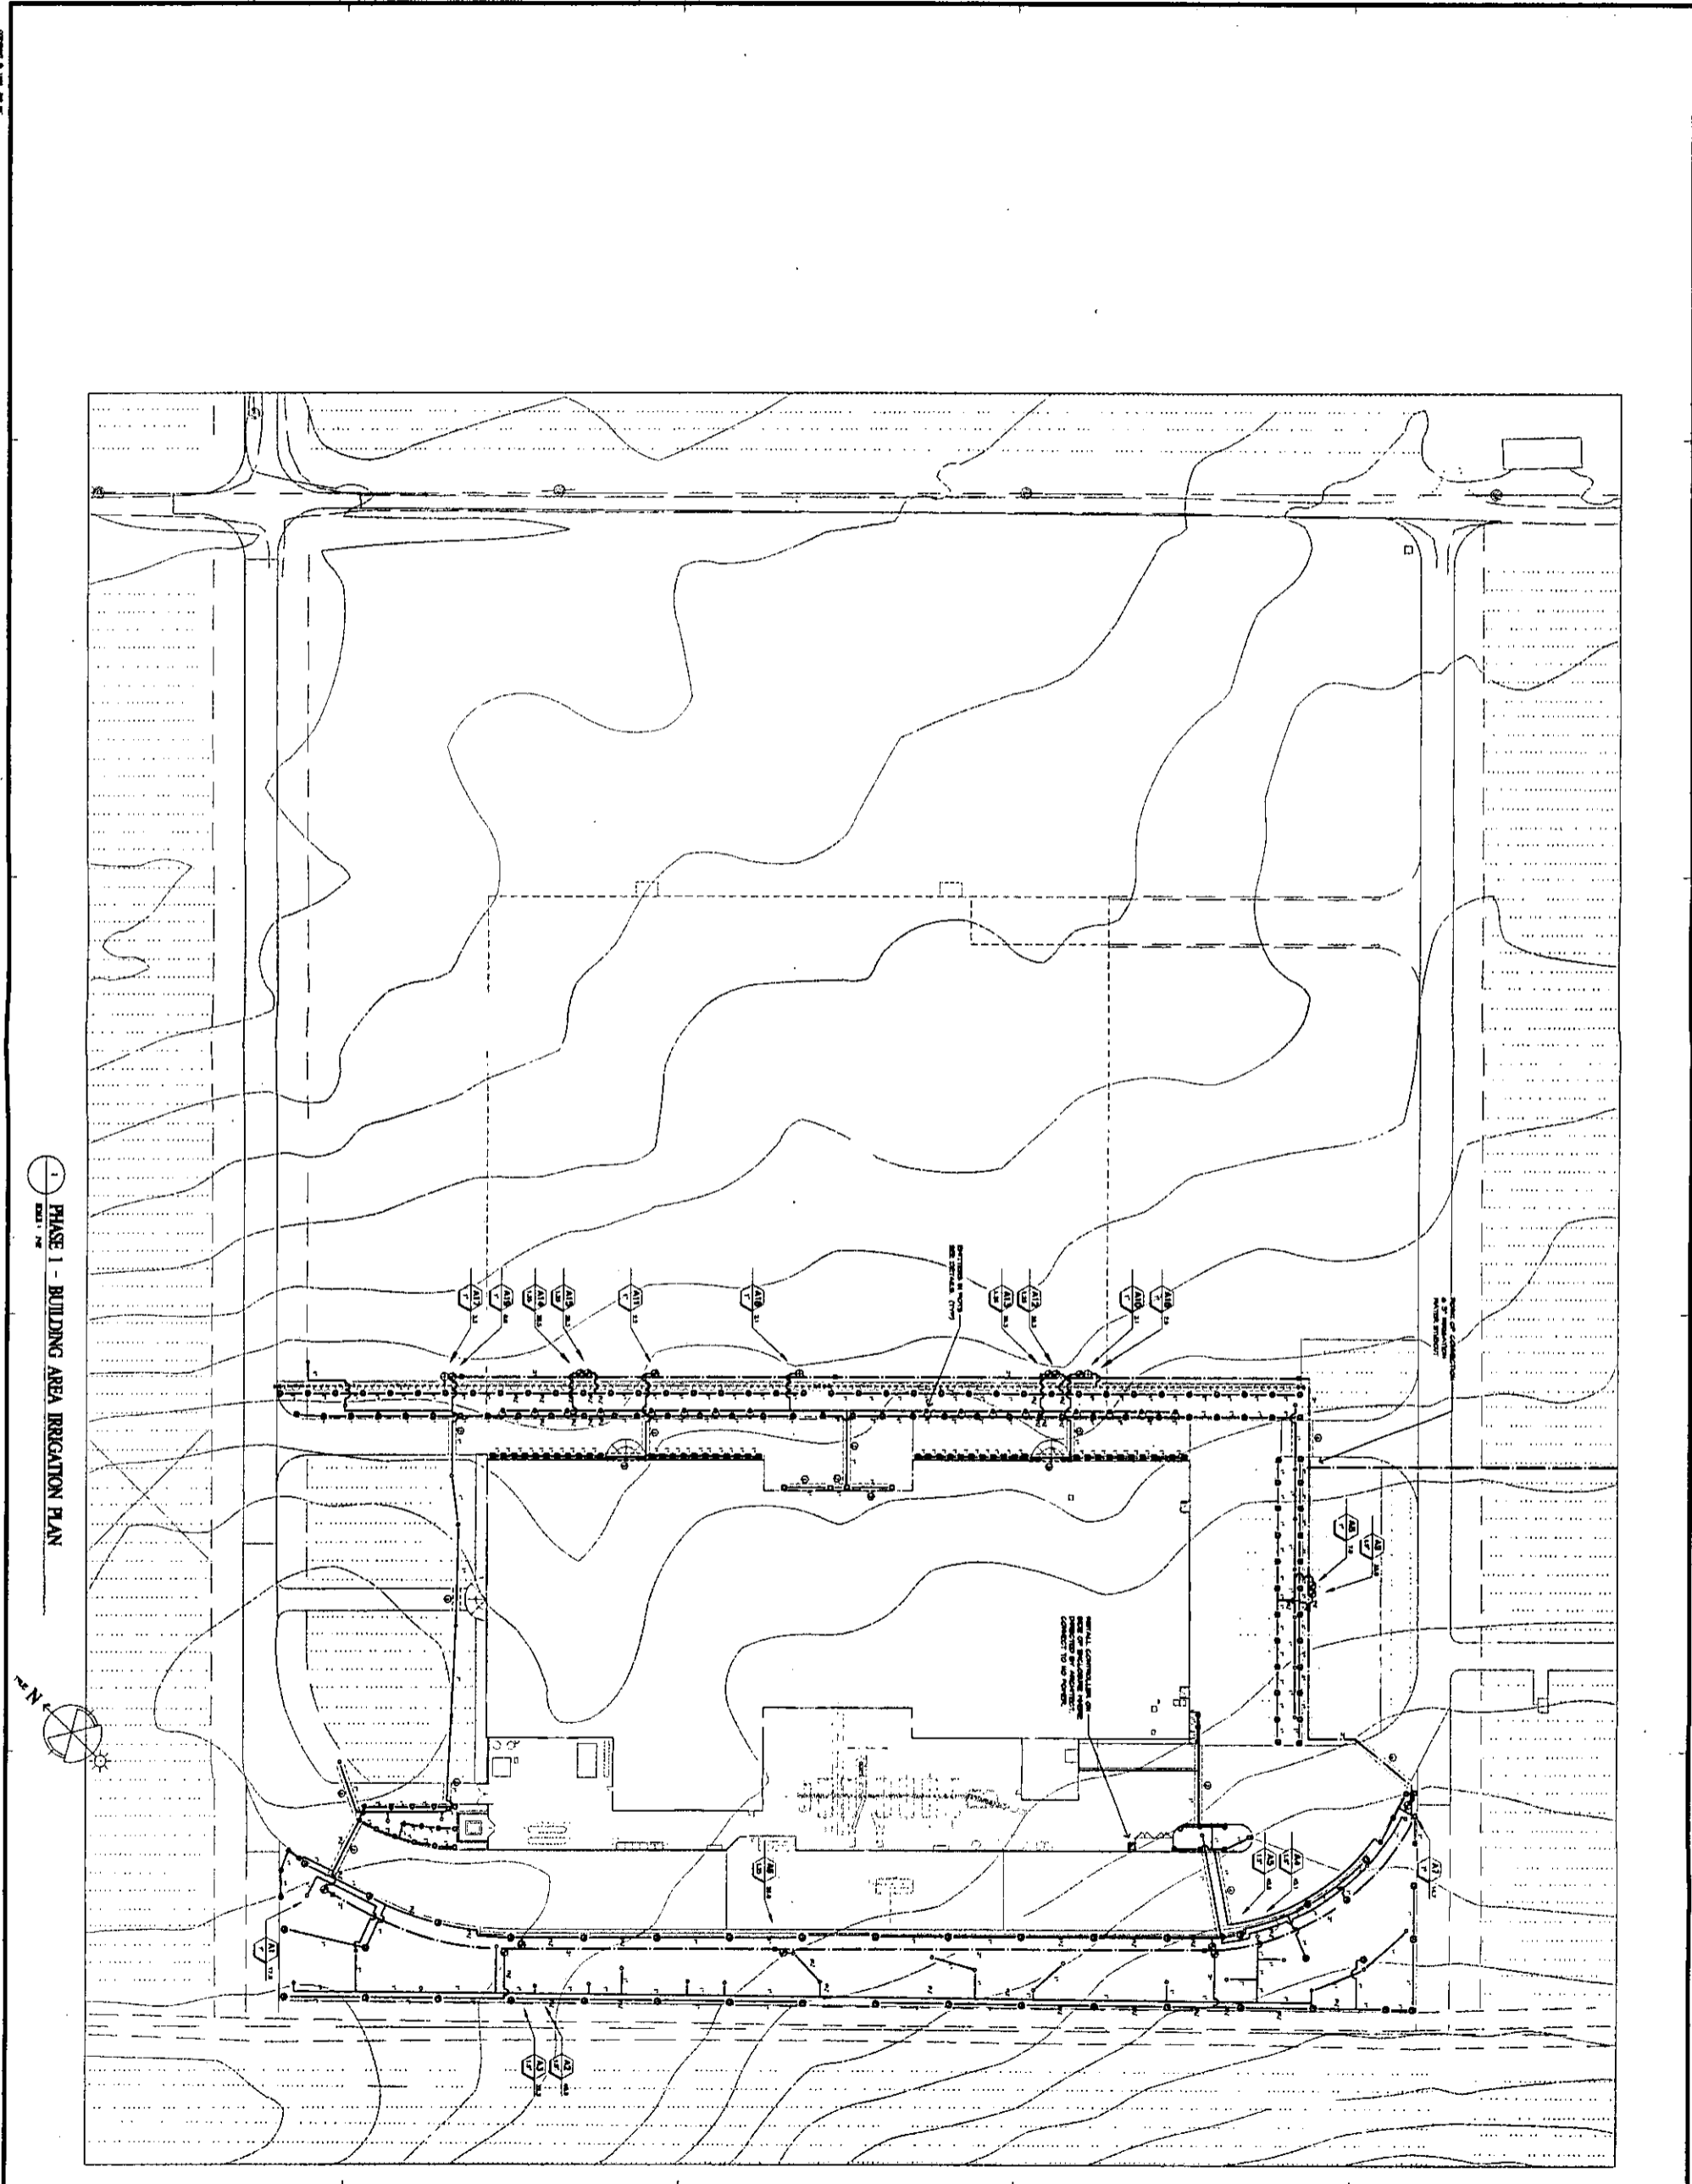

1 PHASE 1 - BUILDING AREA IRRIGATION PLAN
 DATE: 10/15/13



DR 11	PHASE 1 BUILDING AREA IRRIGATION PLAN	STONESTREET SONOMA COUNTY, CALIFORNIA	BAR
	Project No. 13-137 Date: 10/15/13 Project Name: STONESTREET Client: BAR	115 Main Street Sebastopol, CA 95472 Tel: (707)738-7883 Fax: (707)738-7883	SHARON WALKER Landscape Architect License No. 10000

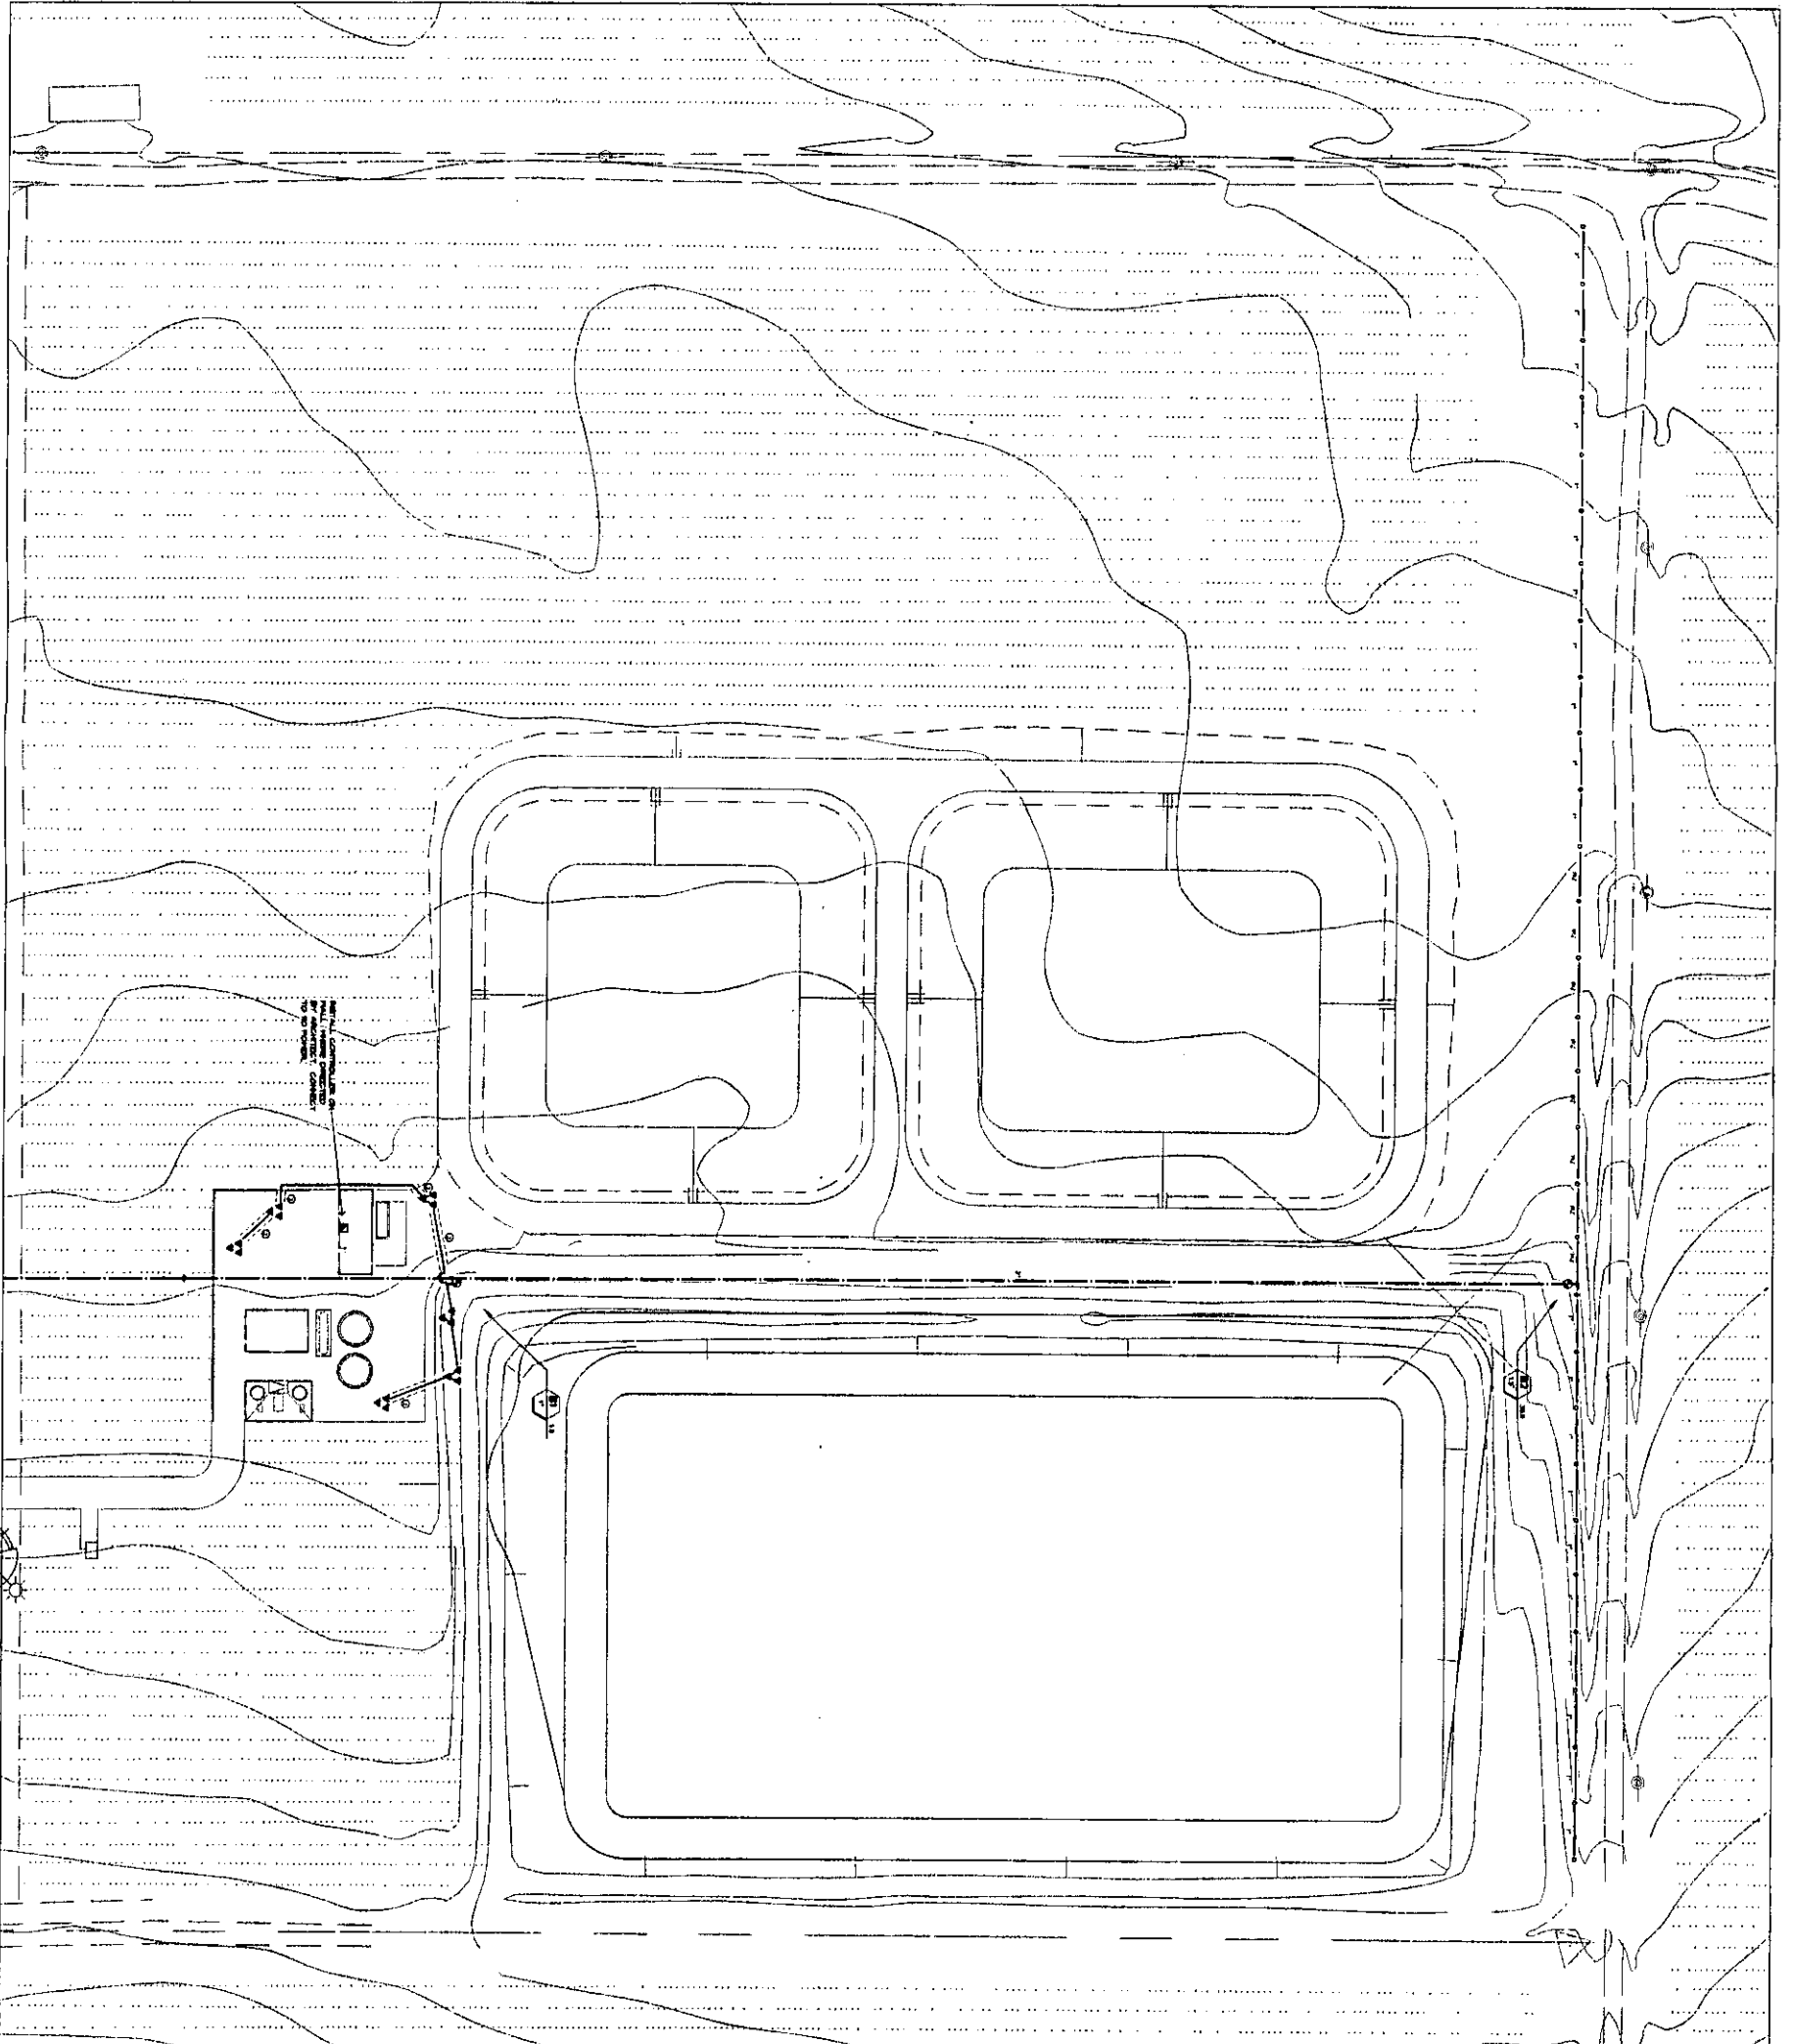

1 PHASE I - POND AND PUMP AREA IRRIGATION PLAN
Sheet No.



BAR

Bar Engineering & Architecture
145 Cedar Street
Redwood City, CA 94063
Tel: (650) 734-7443
Fax: (650) 734-7447



 








 


S T O N E S T R E E T
SONOMA COUNTY, CALIFORNIA


Drawn By: BLS
Checked By: BLS
Project No: 10-11-09
Date: 10-11-09
Scale: 1" = 100'
Sheet No: 12

DR 12

PHASE I - POND AND PUMP AREA IRRIGATION PLAN

PLANT KEY

-  HYDROSEEDED PERENNIAL GRASS
-  FESTUCA OCCIDENTALIS WESTERN FESCUE
-  LAVANDULA PROVENCA LAVENDER
-  4' POTS @ 18" O.C.
-  STIPA Plicata PURPLE NEEDLEGRASS
-  FESTUCA MAIREI MAIRE'S FESCUE
-  15 GALLON SIZE UNLESS OTHERWISE NOTED.
-  TREE
-  QUANTITY SPECIFIED - SEE PLANT LEGEND, SHEET DR 23 FOR REF.
-  PRECAST CONCRETE POT 3'-0" DIA.
-  PHORADENDRON MAORI QUEEN
-  NEW ZEALAND FLAX
-  HELICONIA PETIOLATA IMMORTELLE
-  LICORICE PLANT

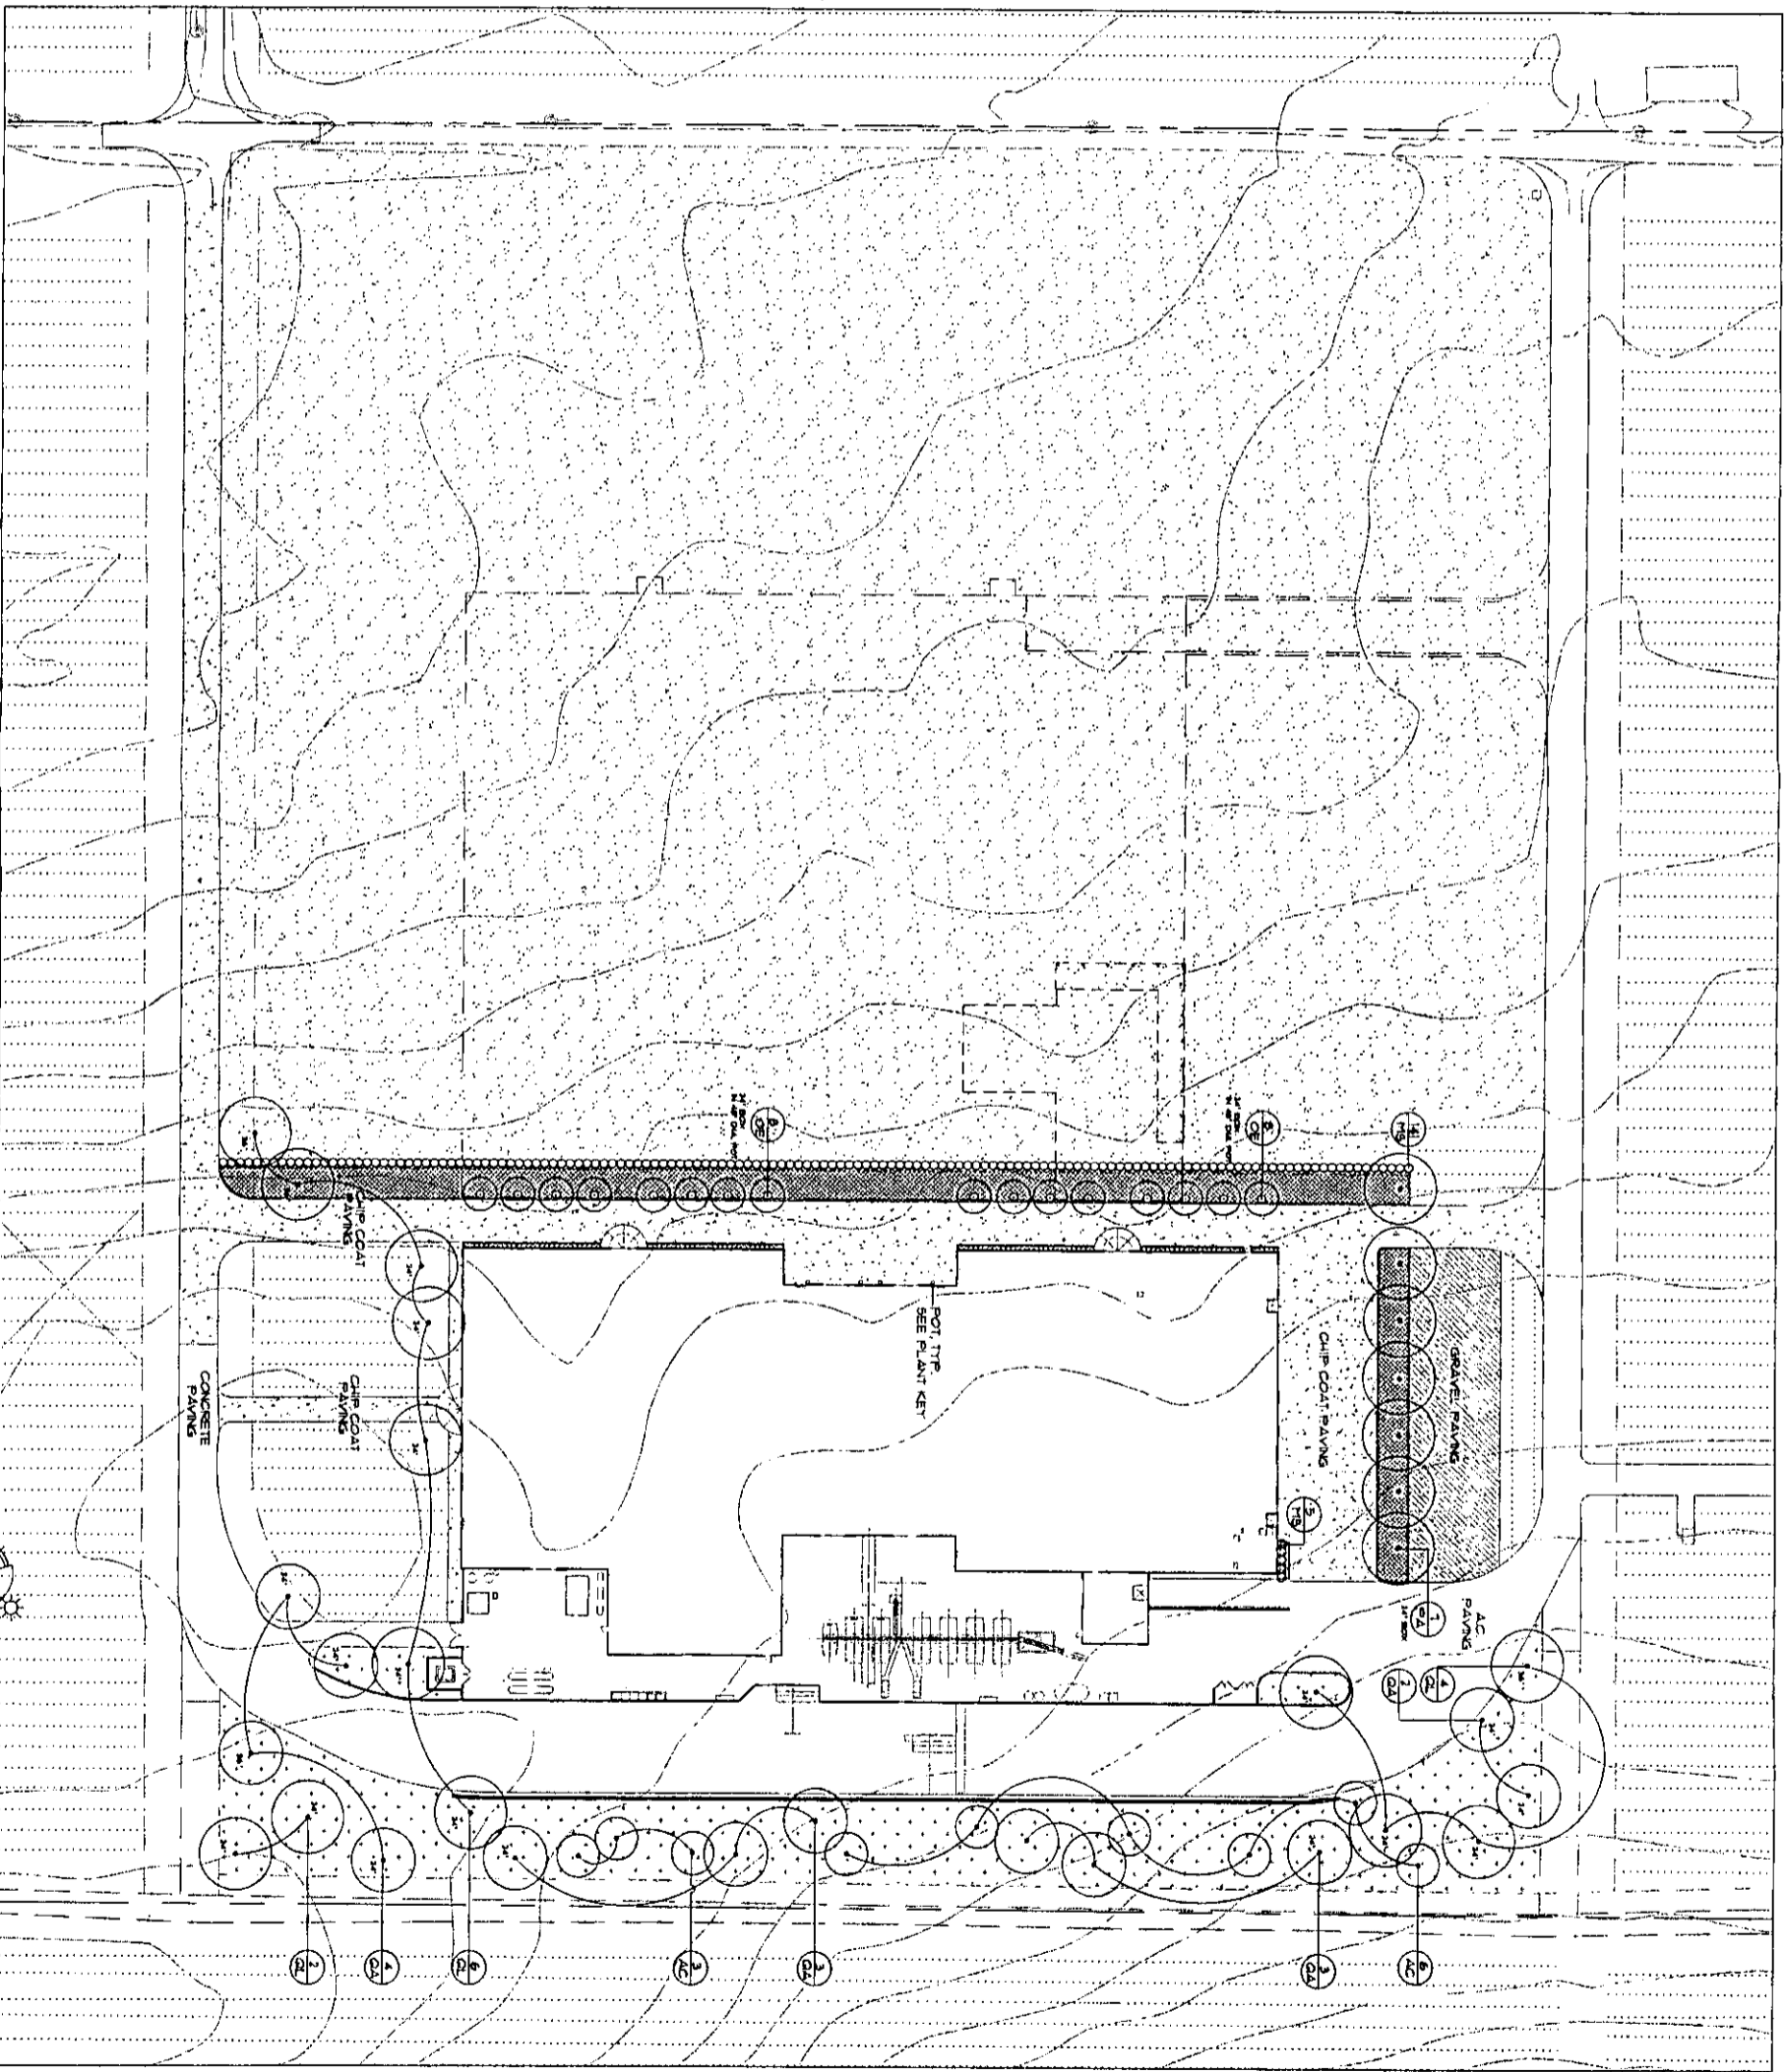


1 PHASE I - BUILDING AREA PLANTING PLAN
 SCALE: 1/8" = 1'-0"

BAR

Professional Auditor
 145 Cedar Street
 Petaluma, CA 94952
 Tel: (707)778-7443
 Fax: (707)778-7447

STONE STREET
 SONOMA COUNTY, CALIFORNIA

Project No.	DR 2.1
Drawn By	JHD
Checked By	JHD
Date	05/03/03
Revised	05/03/03
Scale	1/8" = 1'-0"
Author	JHD
Client	DR 2.1
Project Name	DR 2.1
Project Location	DR 2.1
Project Description	DR 2.1
Project Status	DR 2.1
Project Manager	DR 2.1
Project Engineer	DR 2.1
Project Designer	DR 2.1
Project Checker	DR 2.1
Project Approver	DR 2.1
Project Date	DR 2.1
Project Version	DR 2.1
Project Revision	DR 2.1
Project Change	DR 2.1
Project Comment	DR 2.1
Project Note	DR 2.1
Project Detail	DR 2.1
Project Section	DR 2.1
Project Elevation	DR 2.1
Project Foundation	DR 2.1
Project Structure	DR 2.1
Project Exterior	DR 2.1
Project Interior	DR 2.1
Project Mechanical	DR 2.1
Project Electrical	DR 2.1
Project Plumbing	DR 2.1
Project Fire	DR 2.1
Project Safety	DR 2.1
Project Security	DR 2.1
Project Access	DR 2.1
Project Egress	DR 2.1
Project Circulation	DR 2.1
Project Parking	DR 2.1
Project Loading	DR 2.1
Project Unloading	DR 2.1
Project Storage	DR 2.1
Project Distribution	DR 2.1
Project Collection	DR 2.1
Project Treatment	DR 2.1
Project Disposal	DR 2.1
Project Recycling	DR 2.1
Project Reuse	DR 2.1
Project Repair	DR 2.1
Project Maintenance	DR 2.1
Project Operation	DR 2.1
Project Management	DR 2.1
Project Administration	DR 2.1
Project Finance	DR 2.1
Project Marketing	DR 2.1
Project Sales	DR 2.1
Project Customer Service	DR 2.1
Project Human Resources	DR 2.1
Project Information Technology	DR 2.1
Project Legal	DR 2.1
Project Public Relations	DR 2.1
Project Community Development	DR 2.1
Project Environmental	DR 2.1
Project Energy	DR 2.1
Project Transportation	DR 2.1
Project Utilities	DR 2.1
Project Telecommunications	DR 2.1
Project Media	DR 2.1
Project Entertainment	DR 2.1
Project Sports	DR 2.1
Project Recreation	DR 2.1
Project Arts	DR 2.1
Project Culture	DR 2.1
Project Education	DR 2.1
Project Health	DR 2.1
Project Social Services	DR 2.1
Project Government	DR 2.1
Project Non-Profit	DR 2.1
Project Business	DR 2.1
Project Industry	DR 2.1
Project Academia	DR 2.1
Project Research	DR 2.1
Project Development	DR 2.1
Project Innovation	DR 2.1
Project Entrepreneurship	DR 2.1
Project Social Entrepreneurship	DR 2.1
Project Impact	DR 2.1
Project Legacy	DR 2.1
Project Future	DR 2.1
Project Vision	DR 2.1
Project Mission	DR 2.1
Project Values	DR 2.1
Project Principles	DR 2.1
Project Standards	DR 2.1
Project Best Practices	DR 2.1
Project Case Studies	DR 2.1
Project Examples	DR 2.1
Project Inspiration	DR 2.1
Project Motivation	DR 2.1
Project Commitment	DR 2.1
Project Dedication	DR 2.1
Project Passion	DR 2.1
Project Enthusiasm	DR 2.1
Project Energy	DR 2.1
Project Focus	DR 2.1
Project Determination	DR 2.1
Project Persistence	DR 2.1
Project Resilience	DR 2.1
Project Adaptability	DR 2.1
Project Flexibility	DR 2.1
Project Creativity	DR 2.1
Project Innovation	DR 2.1
Project Imagination	DR 2.1
Project Vision	DR 2.1
Project Dream	DR 2.1
Project Hope	DR 2.1
Project Faith	DR 2.1
Project Trust	DR 2.1
Project Love	DR 2.1
Project Compassion	DR 2.1
Project Kindness	DR 2.1
Project Generosity	DR 2.1
Project Humility	DR 2.1
Project Modesty	DR 2.1
Project Simplicity	DR 2.1
Project Clarity	DR 2.1
Project Transparency	DR 2.1
Project Honesty	DR 2.1
Project Integrity	DR 2.1
Project Accountability	DR 2.1
Project Responsibility	DR 2.1
Project Commitment	DR 2.1
Project Dedication	DR 2.1
Project Passion	DR 2.1
Project Enthusiasm	DR 2.1
Project Energy	DR 2.1
Project Focus	DR 2.1
Project Determination	DR 2.1
Project Persistence	DR 2.1
Project Resilience	DR 2.1
Project Adaptability	DR 2.1
Project Flexibility	DR 2.1
Project Creativity	DR 2.1
Project Innovation	DR 2.1
Project Imagination	DR 2.1
Project Vision	DR 2.1
Project Dream	DR 2.1
Project Hope	DR 2.1
Project Faith	DR 2.1
Project Trust	DR 2.1
Project Love	DR 2.1
Project Compassion	DR 2.1
Project Kindness	DR 2.1
Project Generosity	DR 2.1
Project Humility	DR 2.1
Project Modesty	DR 2.1
Project Simplicity	DR 2.1
Project Clarity	DR 2.1
Project Transparency	DR 2.1
Project Honesty	DR 2.1

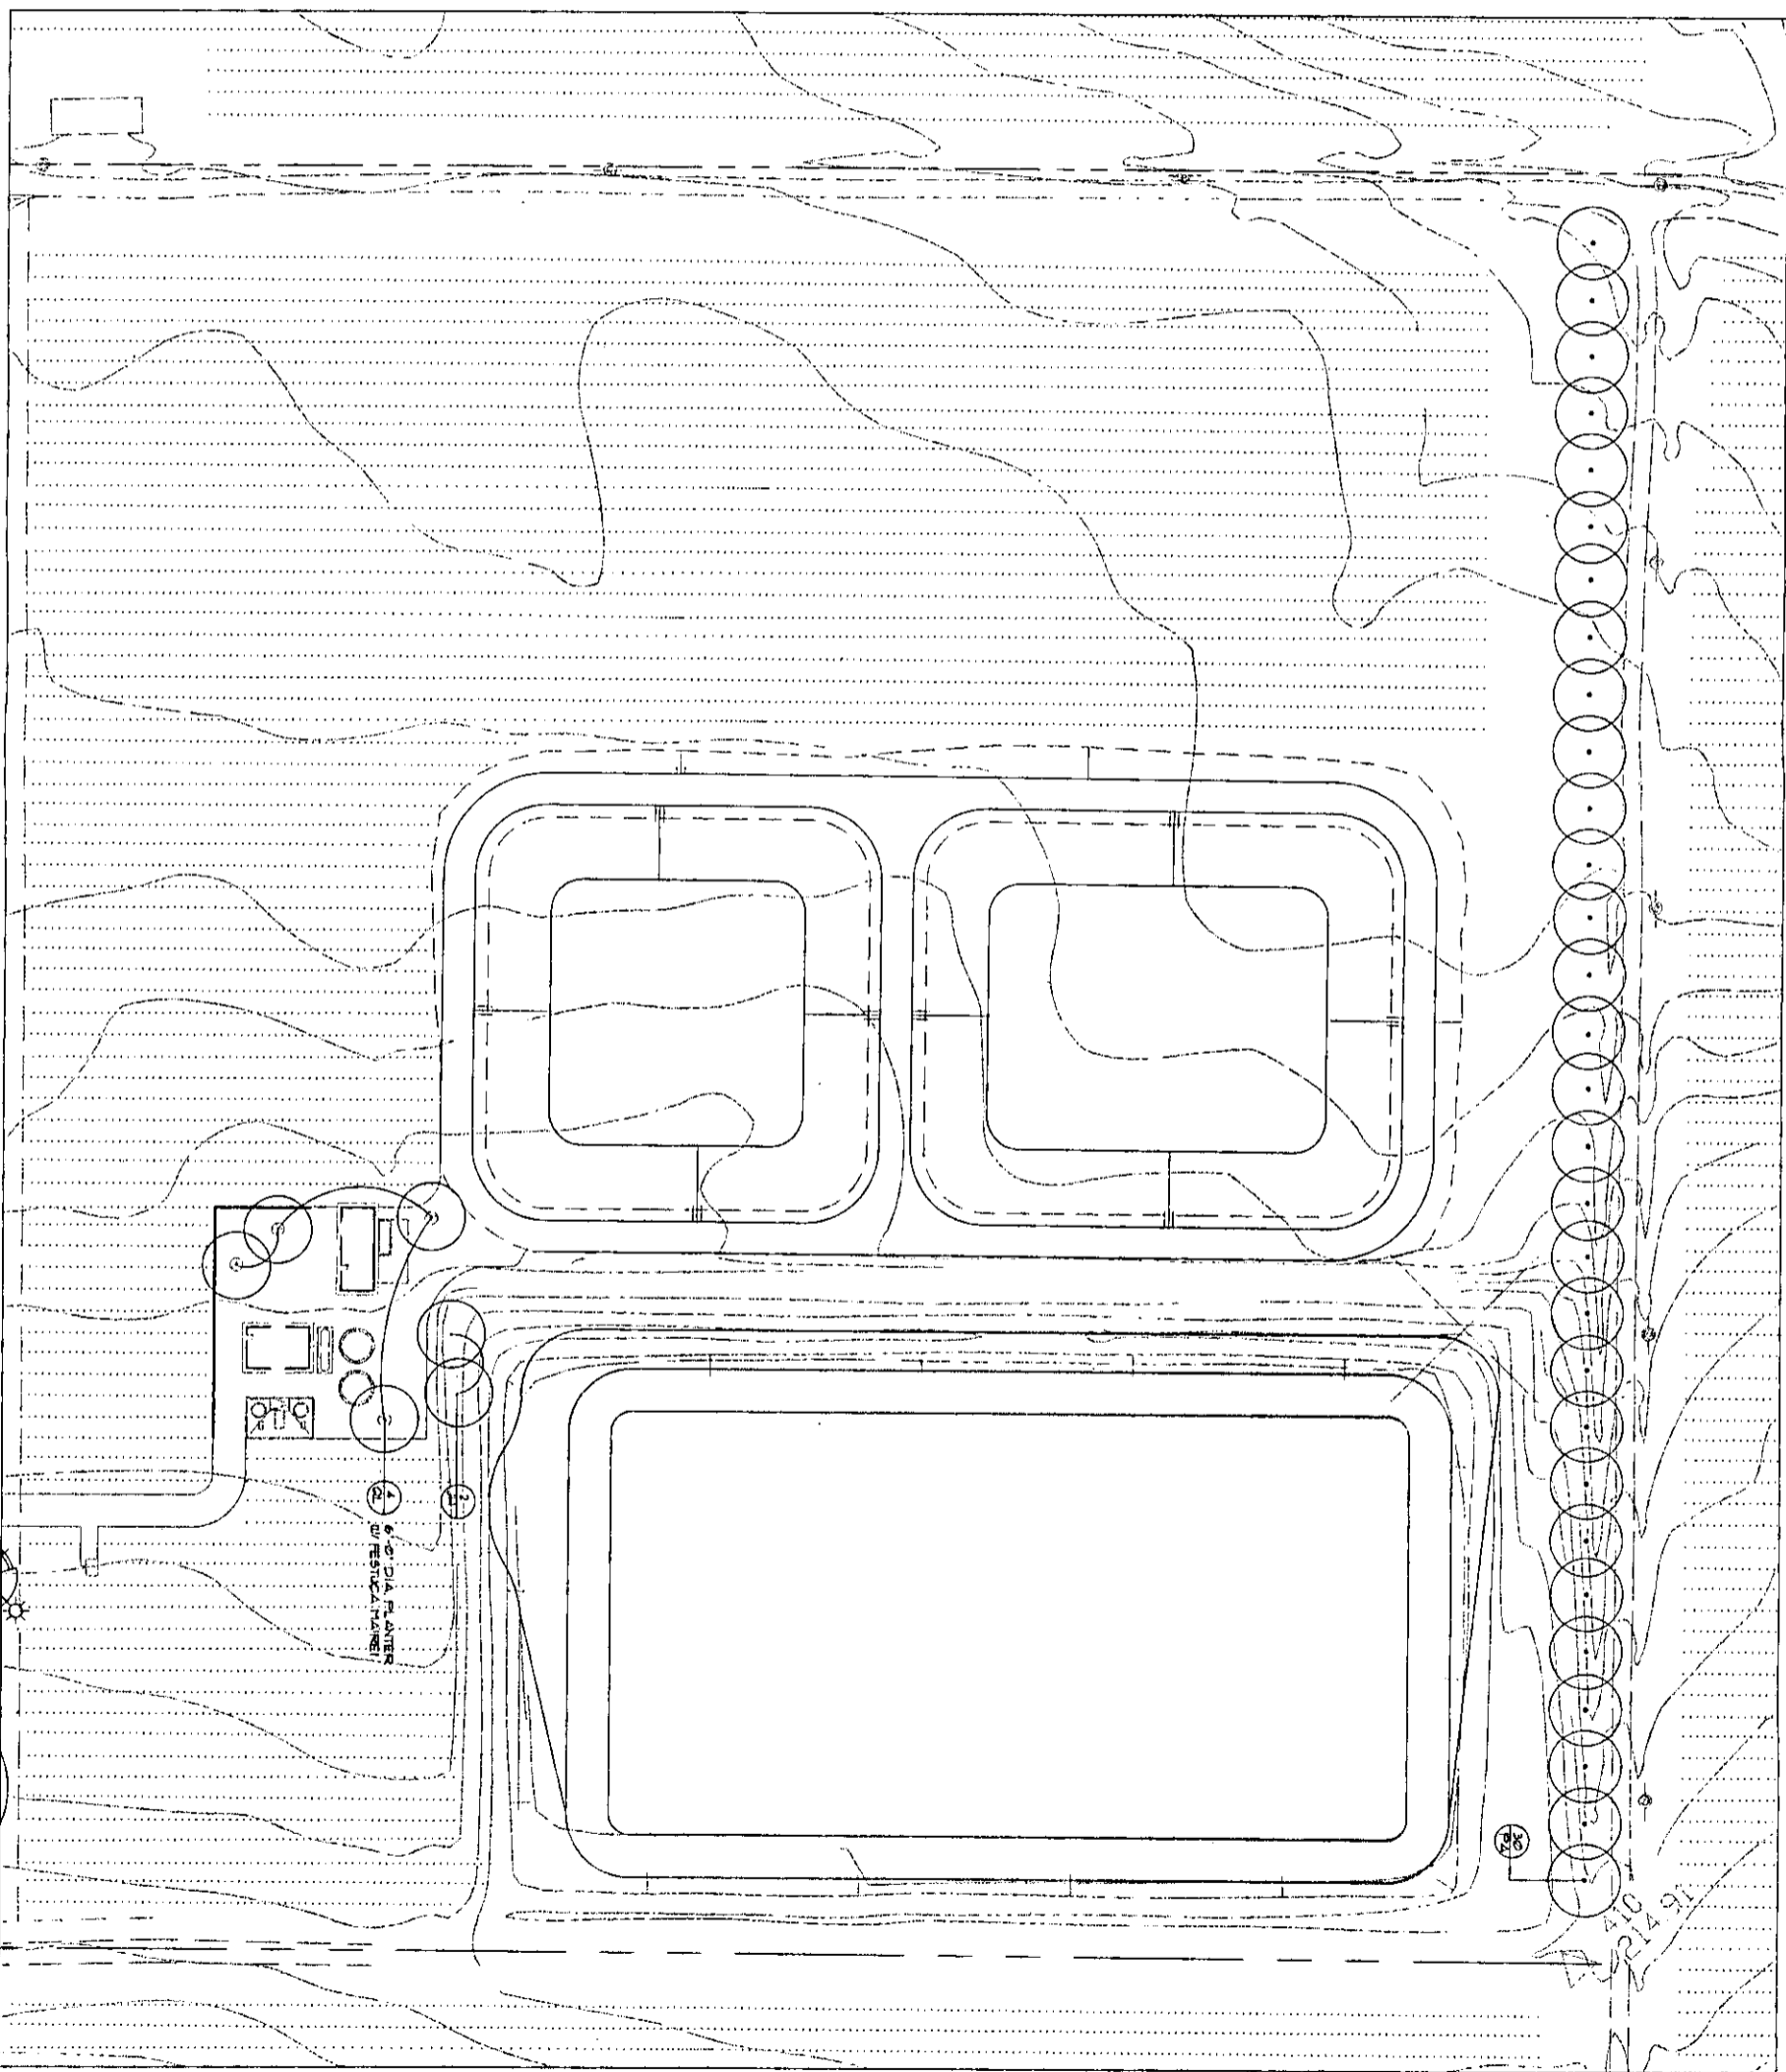

1 PHASE I: POND AND PUMP AREA PLANTING PLAN
 SCALE: 1/8" = 1'-0"

6" DIA PLANTER
 @ 10' ON CENTER

Shapiro Architects
 Landscape Architects
 143 Lake Street
 Petrolia, CA 94922
 Tel: (707)776-3885
 Fax: (707)776-7647


STONE STREET
 SONOMA COUNTY, CALIFORNIA

PHASE I:
 POND AND
 PUMP AREA
 PLANTING
 PLAN

SCALE: 1/8" = 1'-0"

DR 2.2

BAR

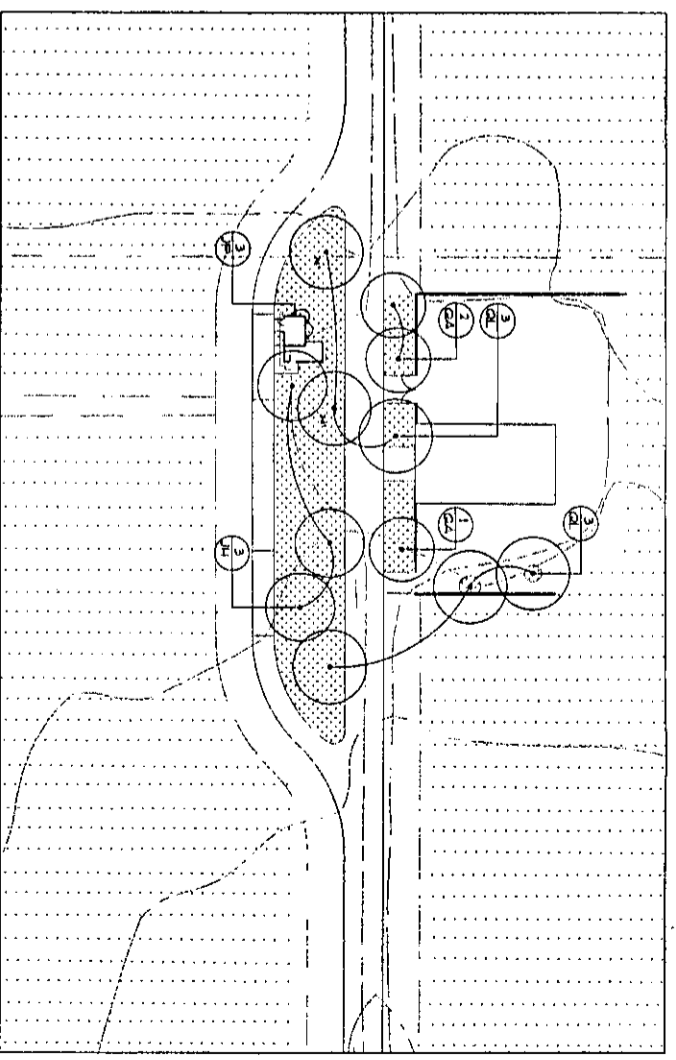

1 SCALE AND SECURITY AREA PLANTING PLAN
SCALE: 1/8" = 1'-0"

PLANT LIST

SYMBOL	BOTANICAL NAME	COMMON NAME	SIZE	CURRENT AVAIL.
1	ARBOREUS SCILLA	GRASSY SCILLA	3 GAL.	1/4" OC
2	ARBOREUS SCILLA	GRASSY SCILLA	3 GAL.	1/4" OC
 





DR 2.3


STONESTREET
SONOMA COUNTY, CALIFORNIA

BAR

 
1430 Market Street
San Francisco, CA 94102
Tel: (415) 774-7883
Fax: (415) 774-7887


PLANT KEY

-  SCORCHED LAWN
-  FESTUCA MAZE, MAZE'S FESCUE
PLUGS @ 24" O.C.
-  STIPA PULCHRA, PURPLE NEEDLEGRASS
PLUGS @ 12" O.C.
-  LAVANDULA, PROSTRATE LAVENDER
4" POTS @ 16" O.C.
-  PERENNIAL GRASS AND SHRUB PLANTING
4" POTS @ 16" O.C. (AV6)
-  PRECAST CONCRETE POT, 5'-0" DIA.
POTURUM MAIORI QUEEN
NON ZEALAND FLAX
HELIOPHYLLUM PETIOLENE 'IMMORTELLE'
LIDORICE PLANT
-  TREE
15 GALLON SIZE UNLESS OTHERWISE NOTED.
-  QUANTITY
SPECIES - SEE PHASE 1 PLANT LEGEND
SHEET DR-15 FOR KEY.

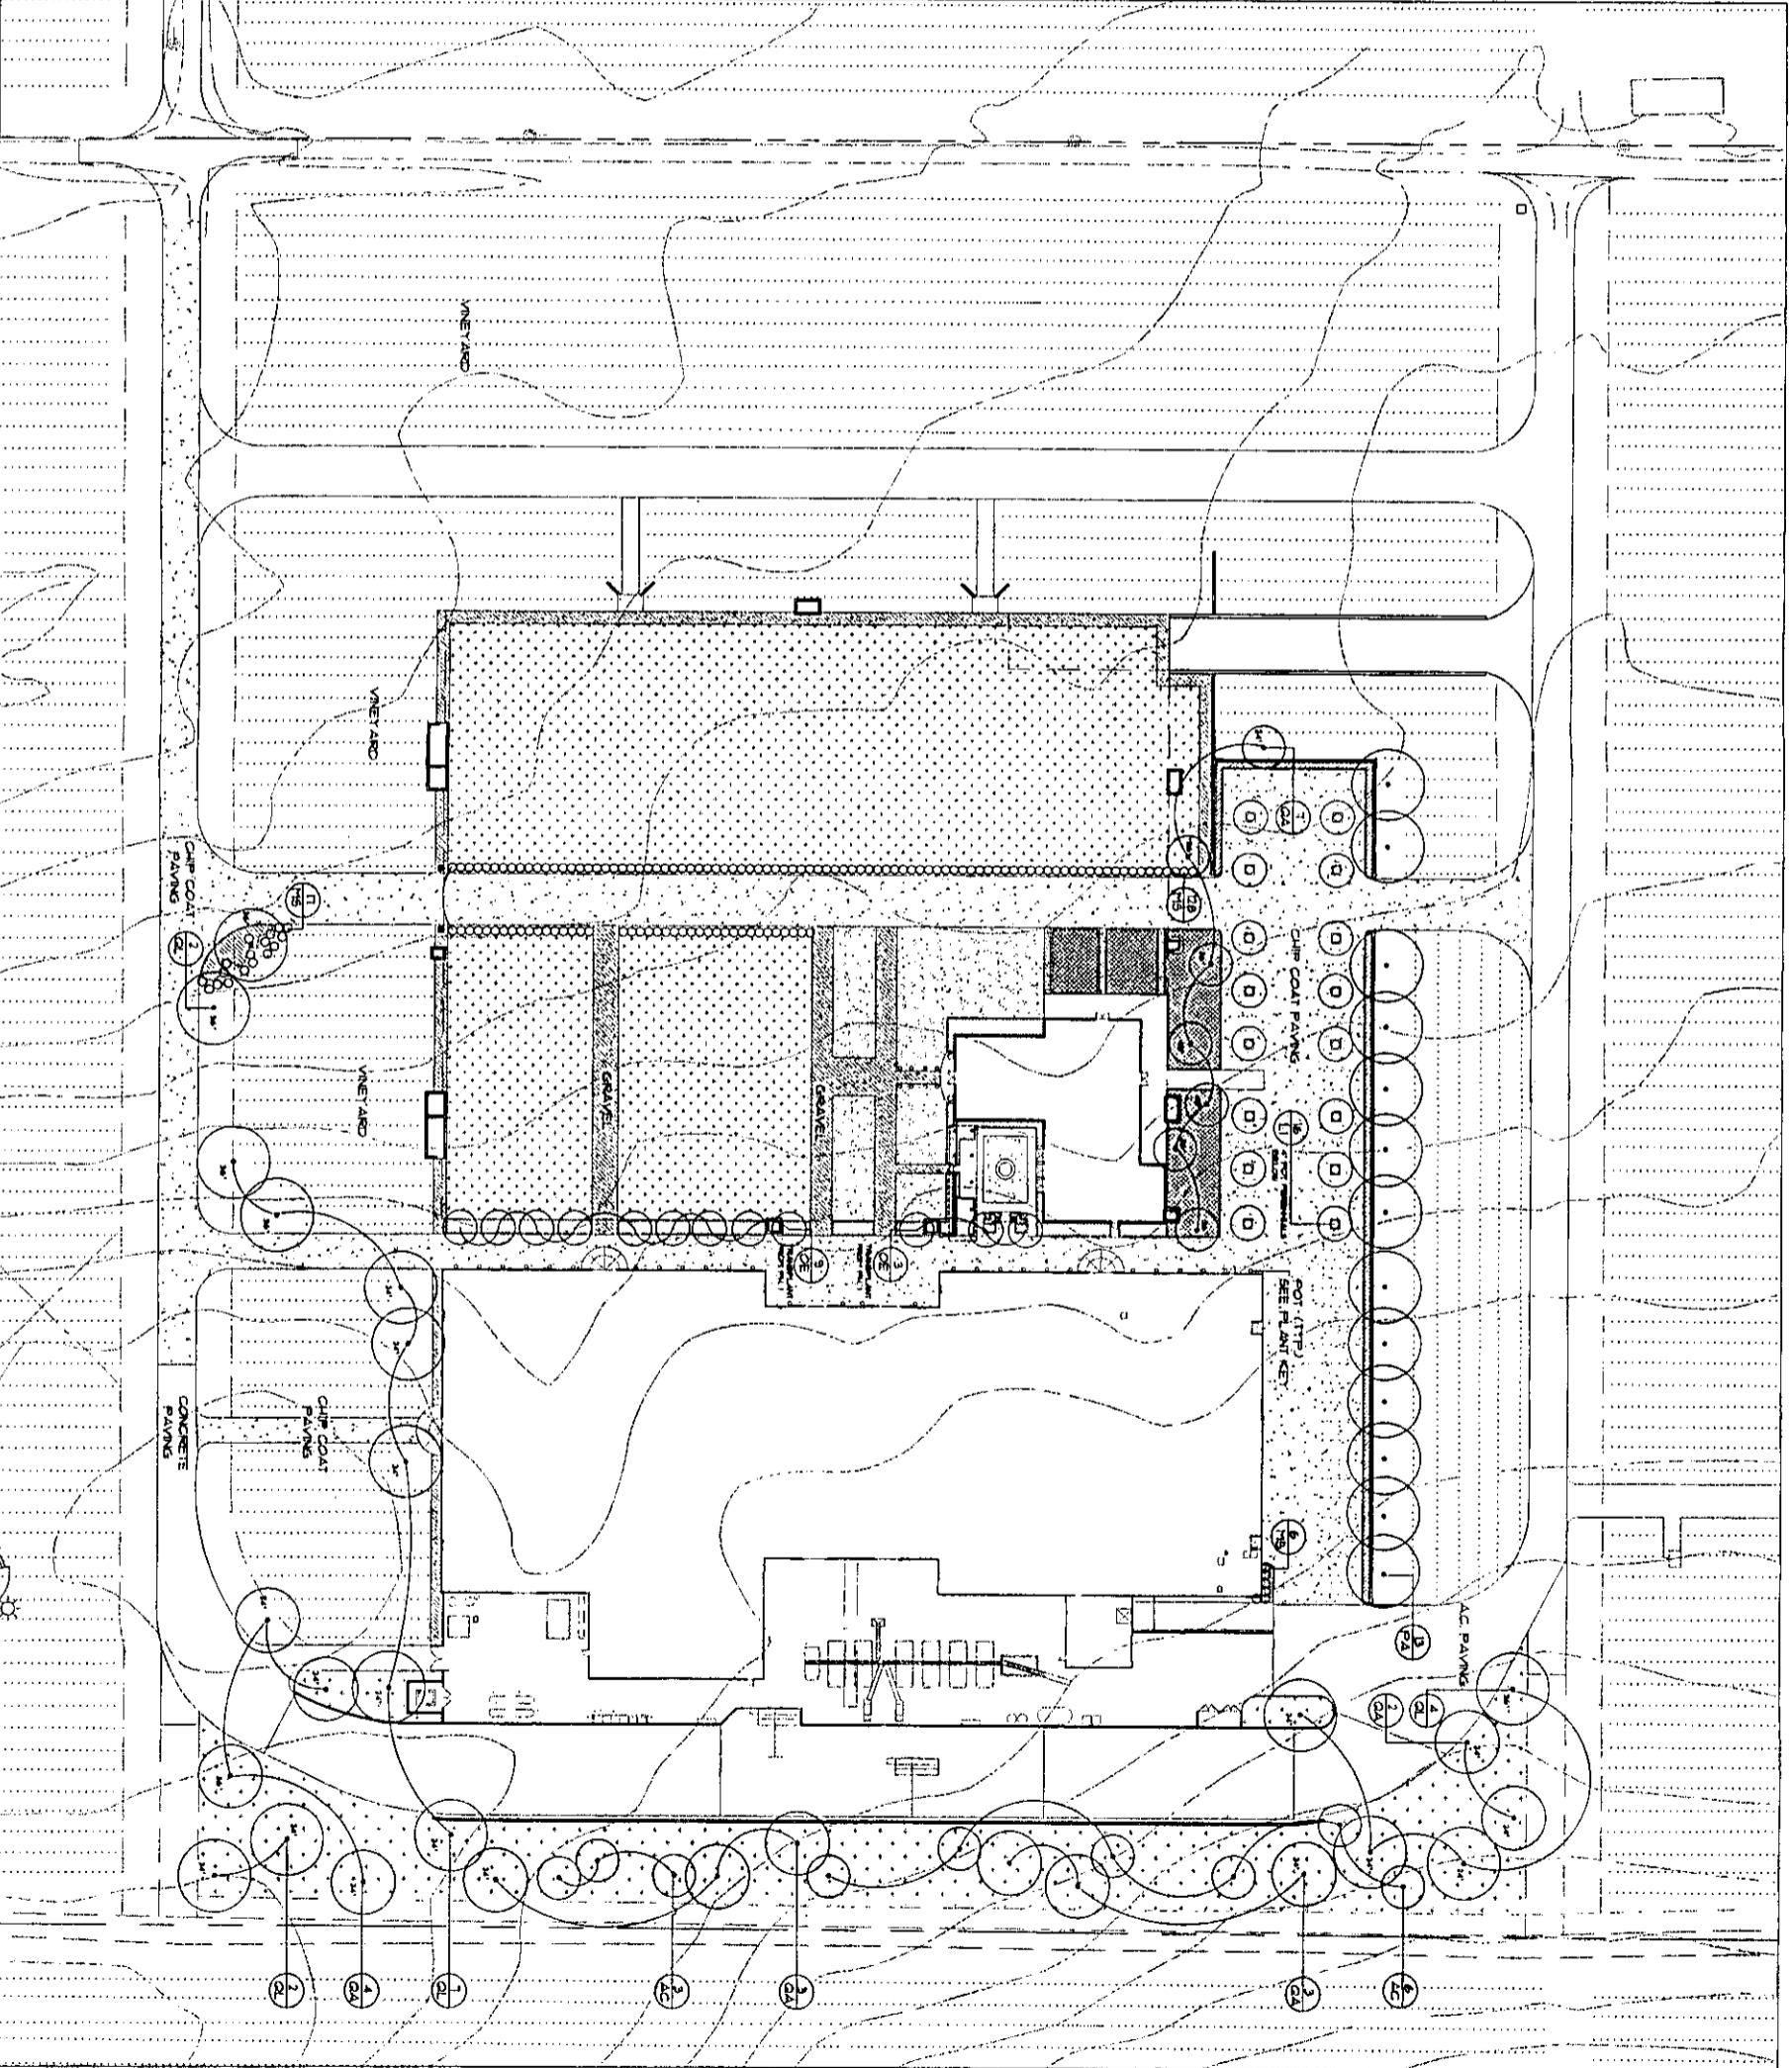


1 PHASE 2 - BUILDING AREA PLANTING PLAN
SCALE: 1/8" = 1'-0"

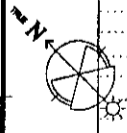


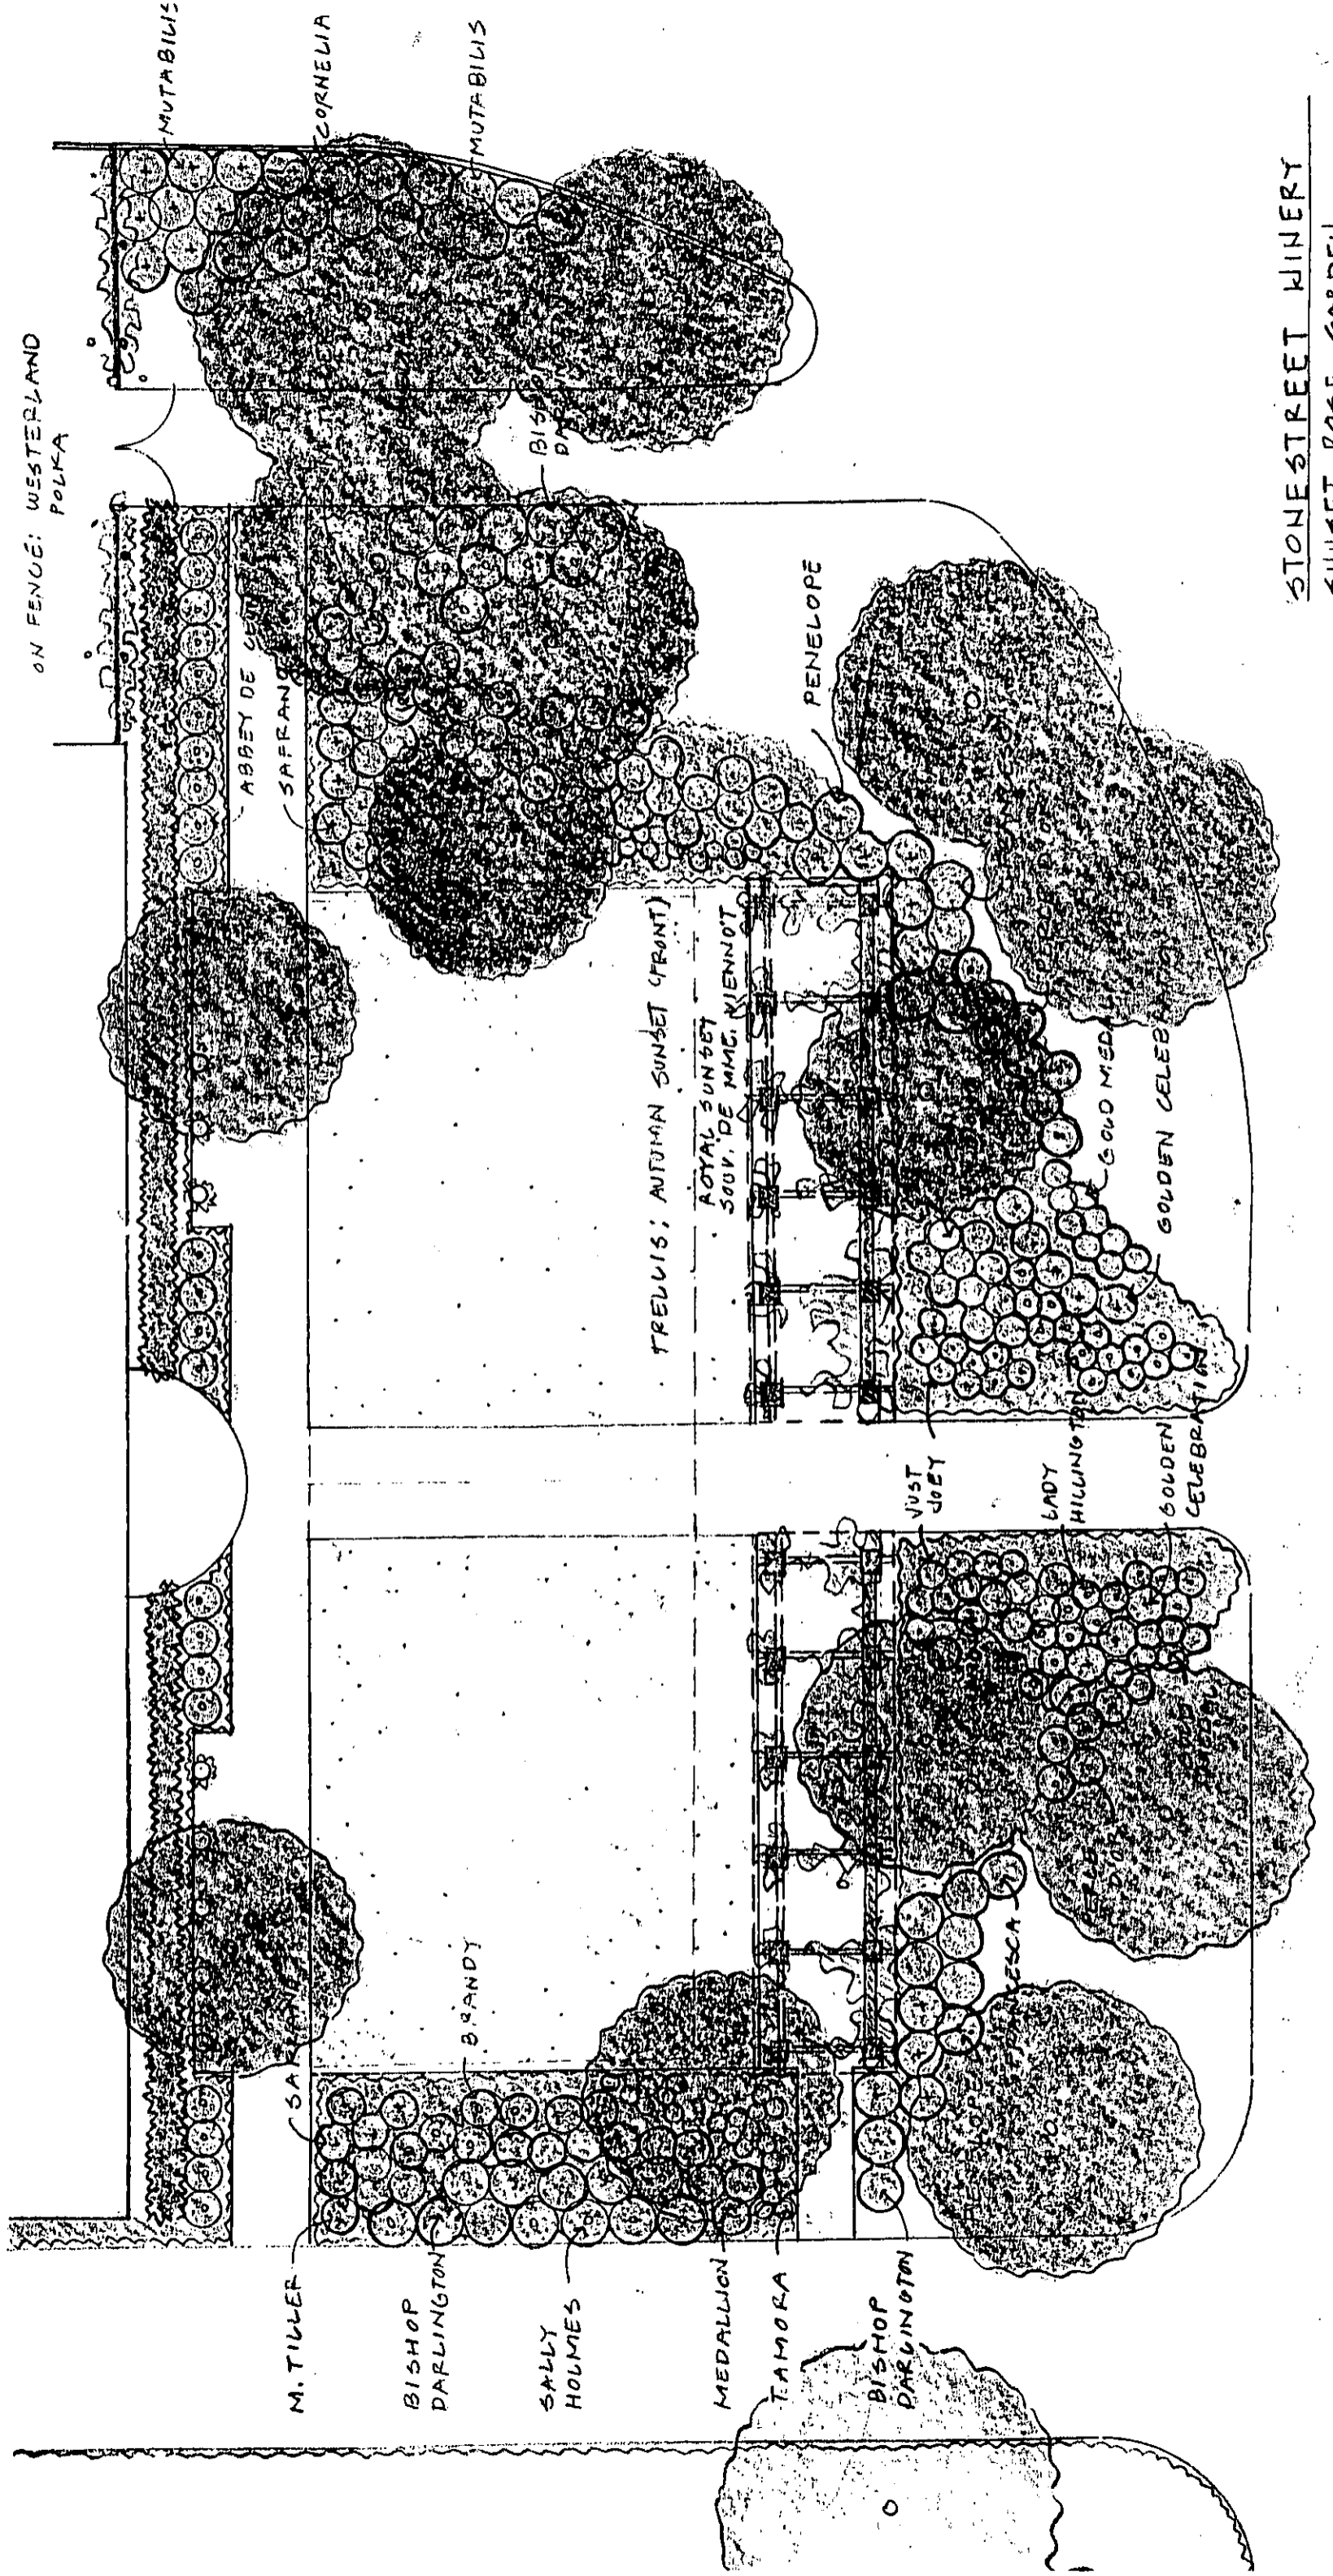

STONESTREET WINERY
 SUNSET ROSE GARDEN
 PLANTING SKETCH
 1/8" = 10'-0" 11.7.2000

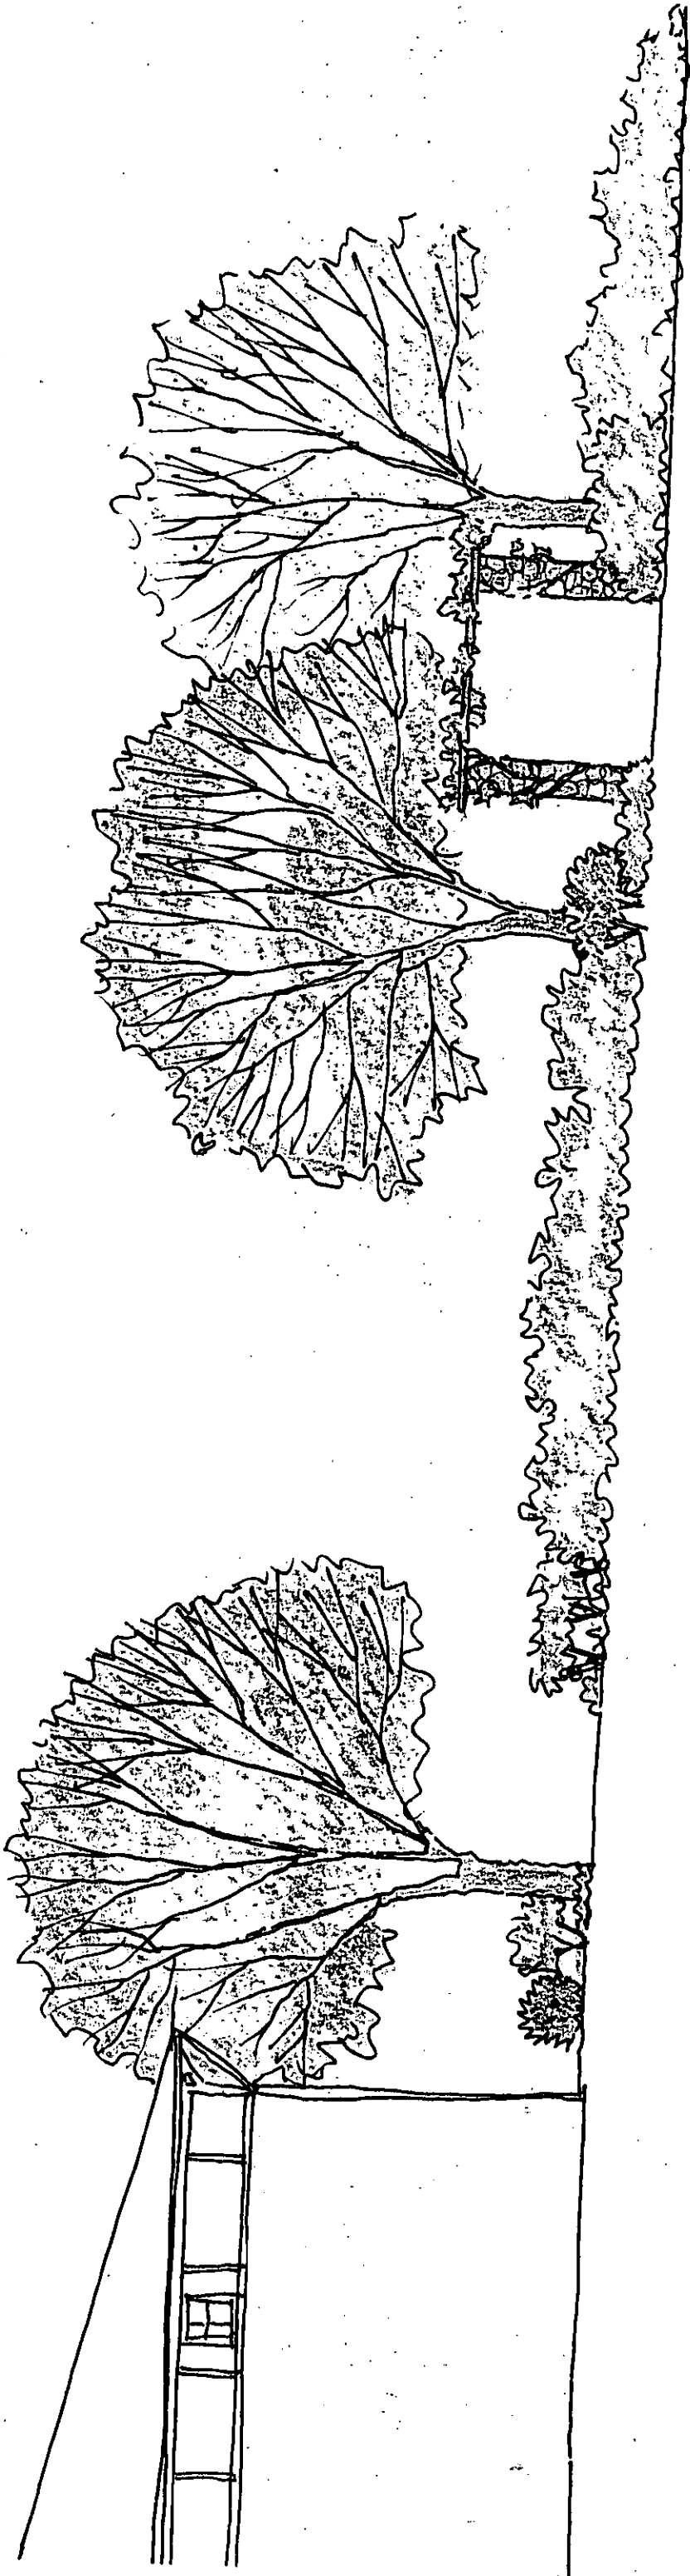

ROSE GARDEN ELEVATION LOOKING WEST
TRELLIS ALTERNATE A
70" = 1'-0" 12-12-00

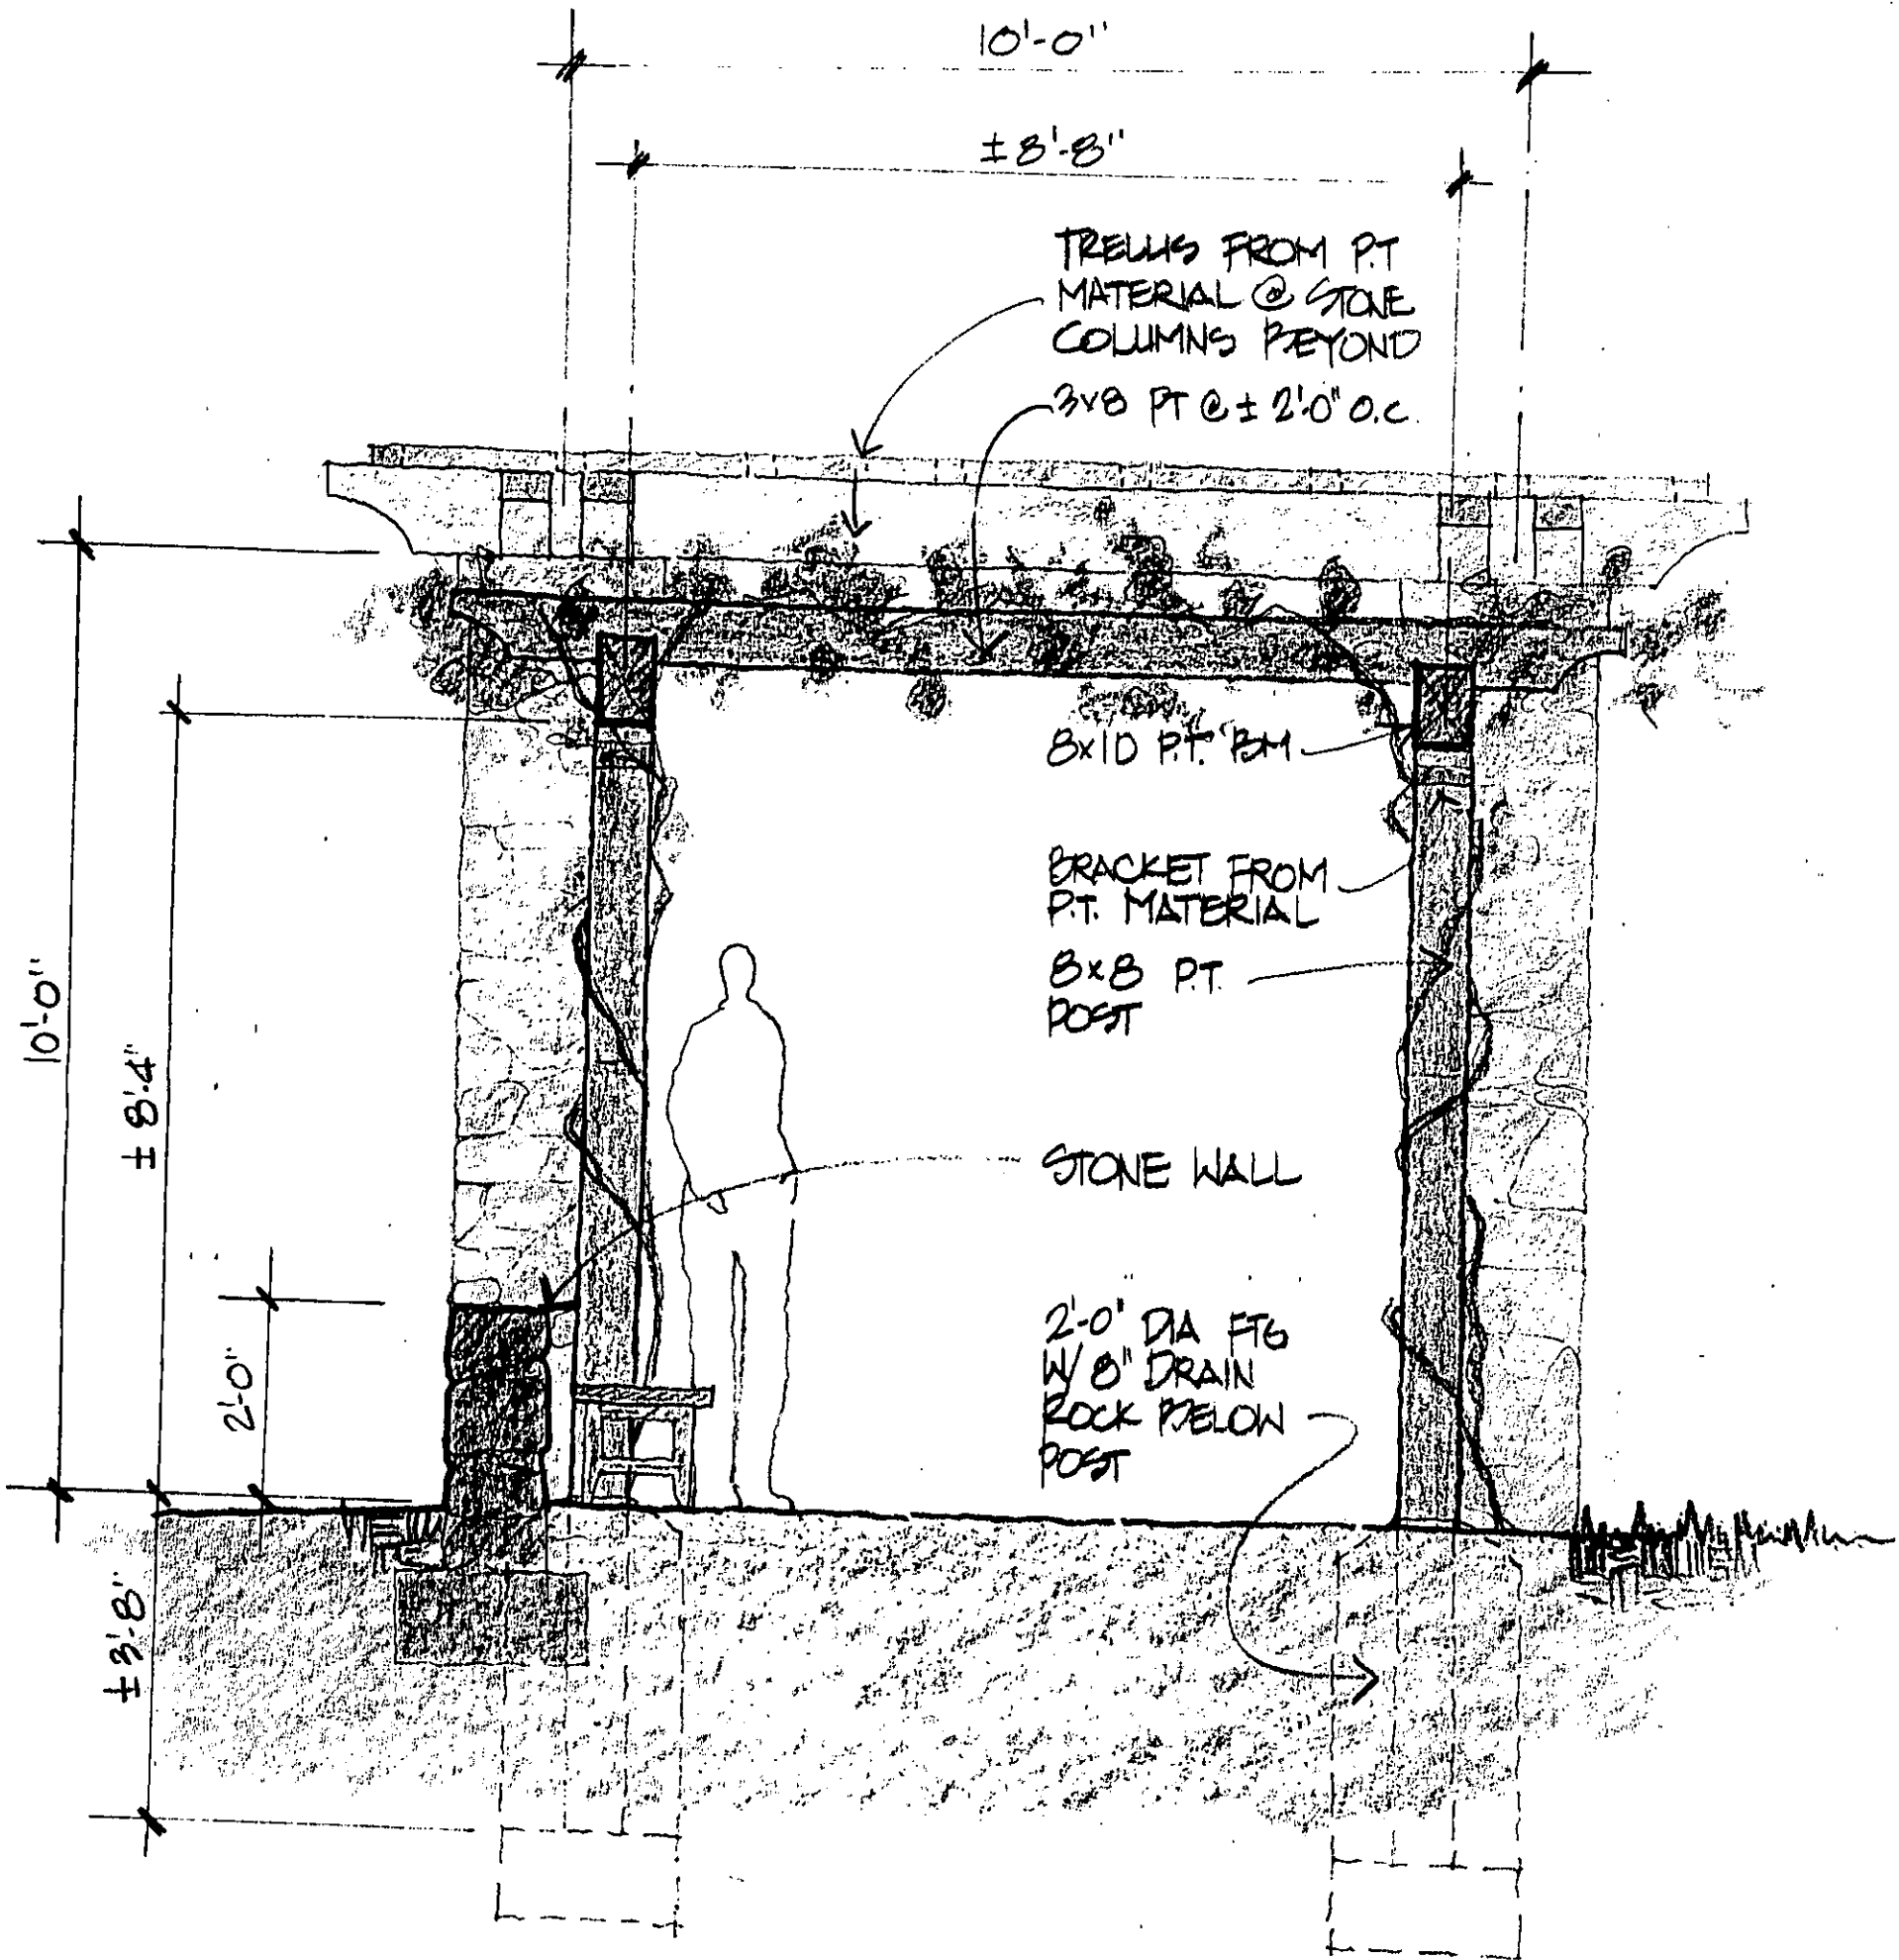

ALT TRELLIS SECTION B
 STONESTREET ROSE GARDEN

12-8-00

1/2" = 1'-0"