

B

Type

Docs

5

Plans

BLD04-7324

Building Permit Number (List all associated with these documents)

17191

Street Number

Bodega Hwy






Street Name

BOD

Community Code

103-120-003


APN

     



SCALE:	3/16" = 1'-0"
DATE DRAWN:	12/3/2004
DATE PRINTED:	12/3/2004
DRAWN BY:	MIKE BAILEY
CHK'D BY:	
DRW#: 04-RL-38231-01	
BOX:	1 OF 1
SHEET:	1 OF 2

Coastland Civil Engineering, Inc.

WALLS	20
CEILINGS	8
FLOORS	8
TOTAL	36

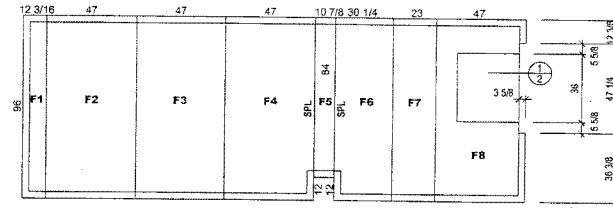

CLP FLOOR PANELS

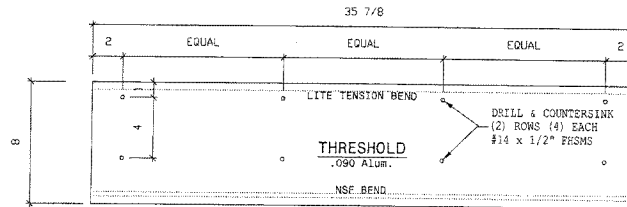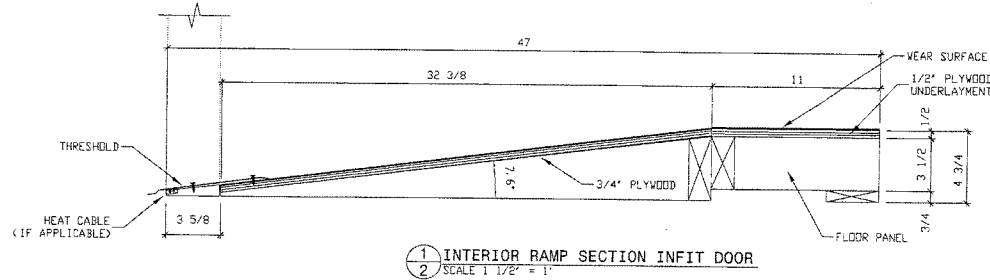

RECEIVED

JAN 18 2005

Coastland Civil Engineering, Inc.

WAKE MECHANICAL
WILLITS, CA
BODEGA COUNTRY STORE
BODEGA, CA

Imperial
MANUFACTURING
22711 N.E. 194TH
PORTLAND, OR 97230
Phone: 503-655-2629
www.imperialinc.com

REV#	DATE	BY
1		
2		
3		
4		



DO NOT SCALE THIS DRAWING

SCALE: 3/16" = 1'-0"
DATE DRAWN: 12/3/2004
DATE PRINTED: 12/3/2004
DRAWN BY: MIKE BAILEY
CHKD BY:

DRW# 04-RL-38231-01
BOX: 1 OF 1
SHEET: 2 OF 2

SUBMITTAL

NOTE TO PREVENT CONDENSATION, THERE MUST BE A MINIMUM CLEARANCE OF 2" FROM THE WALK-IN EXTERIOR SURFACE. HIGH MOISTURE CONDITIONS MAY REQUIRE FORCED VENTILATION IN ADDITION TO CLEARANCE.
NOTE FLOORS OF INSTALLATION SITES SHALL BE TRUE AND LEVEL WITHIN 3/16" PER 10' OR ADDITIONAL COSTS MAY BE INCURRED.
NOTE MANUFACTURER IS NOT RESPONSIBLE FOR ELECTRICAL FUMING, PERMITS OR CONCRETE WORK UNLESS LISTED ON THE QUOTE.

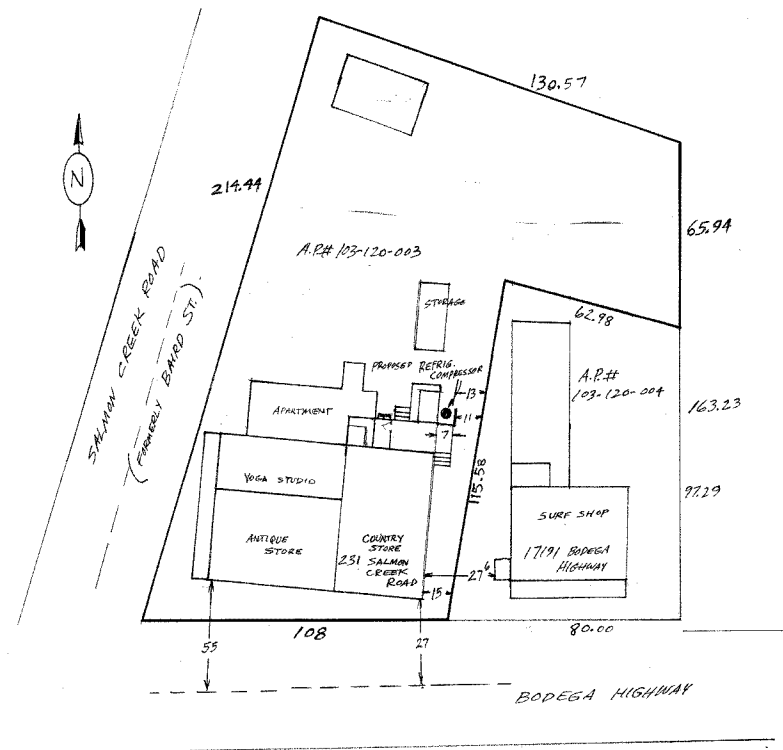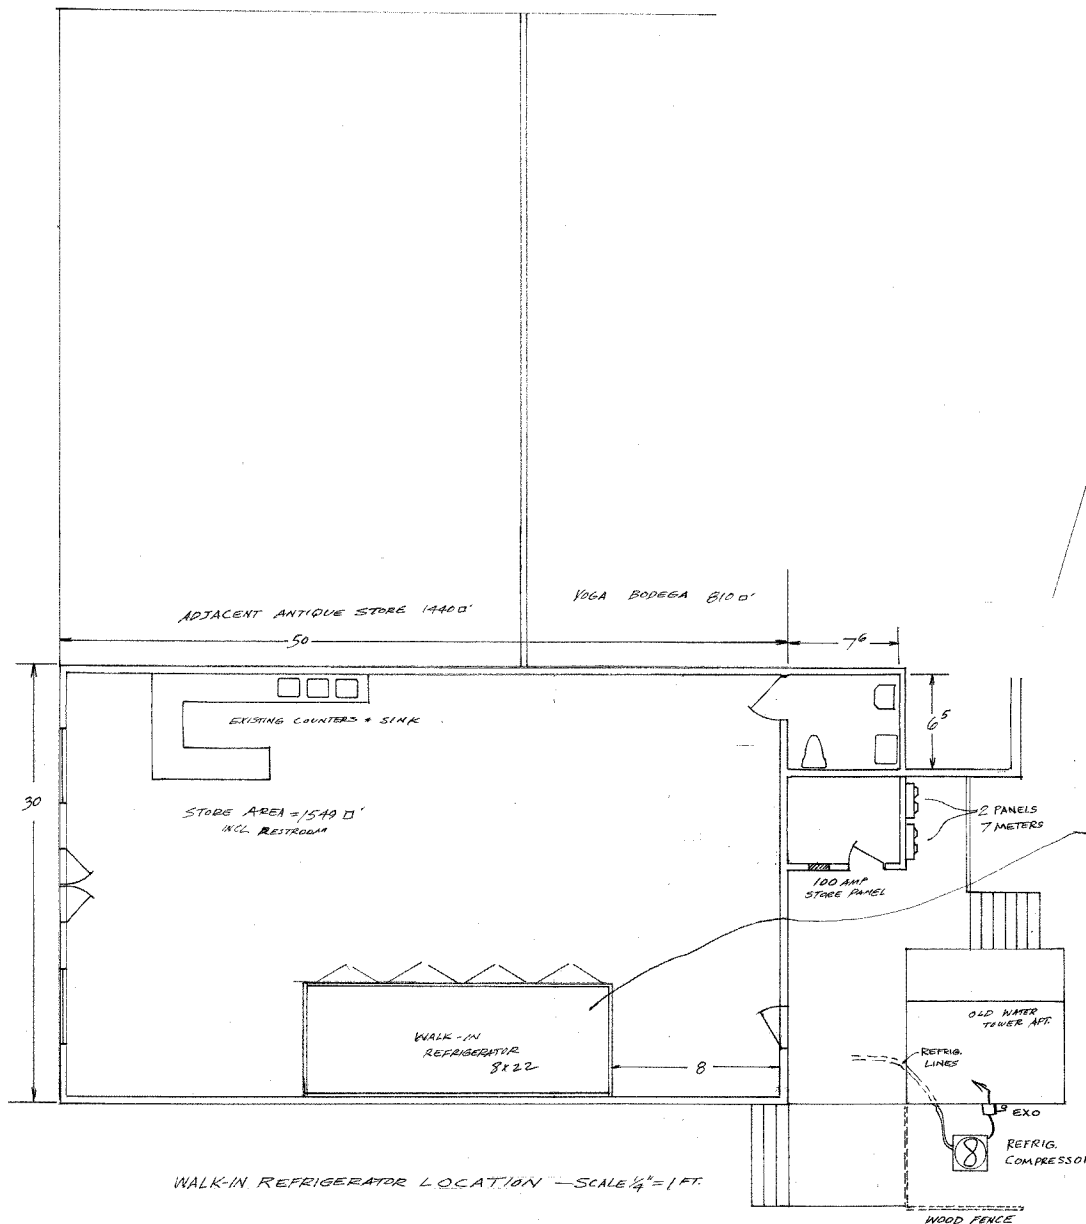

SITE PLAN SCALE: 1" = 20 FEET

[illegible][illegible]

Ken Dale
Office: (707) 838-6156
Cellular: (707) 292-0040
Fax: (707) 838-7594

DALE CONSTRUCTION-DRAFTING
California State License 312819
1505 Gunview Road
Windor, CA 95492-9427

Job site address:
231 Salmon Creek Road
Bodega, CA 94922
A.P. # 103-120-003

Property Owners:
Joe and Helen Bonfigli
P.O. Box 8616
Santa Rosa ca 95407

New Walk-in Refrigerator
Bodega Country Store

Date 2-2-05

Scale $\frac{1}{4}'' = 1 \text{ ft}$

1st B - 255.1



Sheet /

/

RECEIVED
MAR 15 2005
COASTLAND CIVIL
ENGINEERING, INC.

MO: 1 5 2005
COASTLAND CIVIL
ENGINEERING, INC.

COASTLAND CIVIL
ENGINEERING, INC.

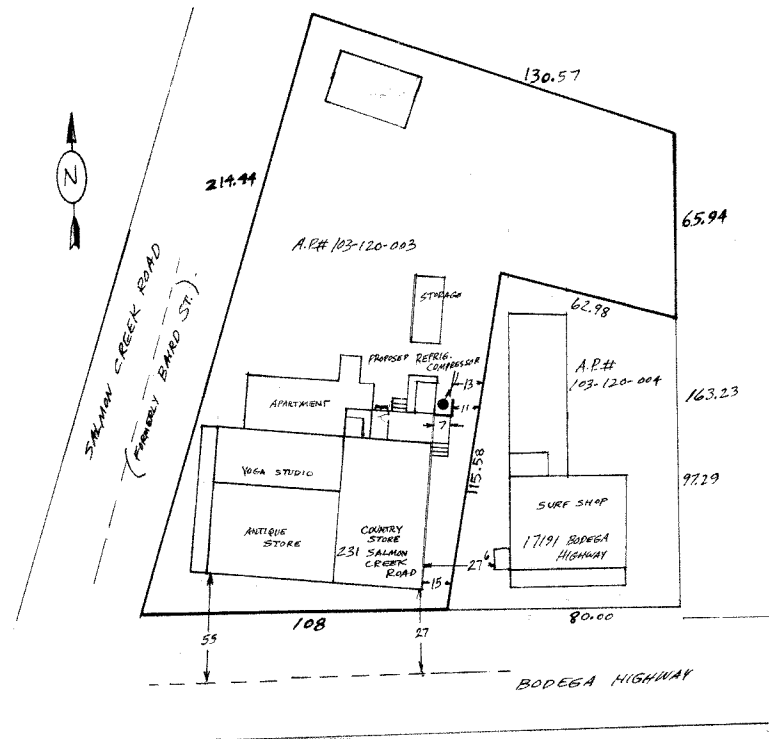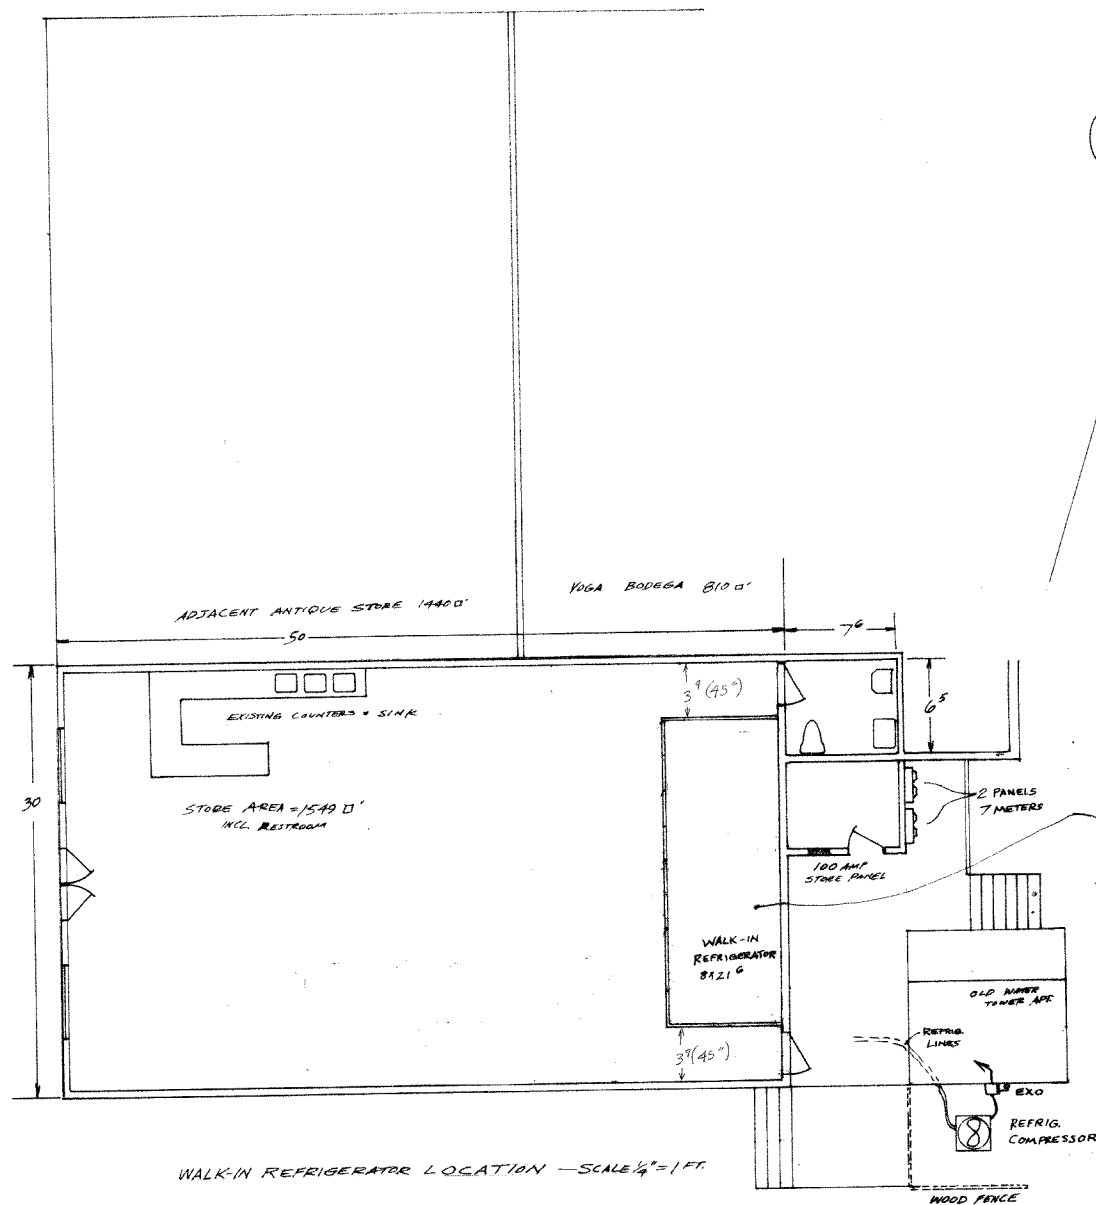

RECEIVED
MAR 18 2005
COASTLAND CIVIL
ENGINEERING, INC.

Ken Dale
Office: (707) 838-6156
Cellular: (707) 292-0040
Fax: (707) 838-7594

DALE CONSTRUCTION-DRAFTING
California State License 312819
1505 Gumview Road
Winchester, CA 95497-9477

Job site address:
2331 Salmon Creek Road
Blodega, CA 94922
P 916 122 120 003

Property Owners:
Joe and Helen Bonfigli
P.O. Box 8616

New Walk-in Refrigerator
Bodega Country Store

Date 3-16-05


Scale $\frac{1}{4}'' = 1' - 0''$

Drawn *[Signature]*

Job BODISA

Sheet 1

100

 

MAR 03 2005
COASTLAND CIVIL
ENGINEERING, INC.

Ken Dale
Office: (707) 838-6156
Cellular: (707) 292-0040
Fax: (707) 838-7594

REVISIONS	8
-----------	---

$$\text{rate } 2 = 2.0\%$$

scale $\frac{1}{4}'' = 1 \text{ ft}$

Drawn *White*

est

1