



FLOOR PLAN

SCALE: 1/4"=1'-0"

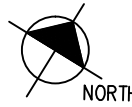


EAST ELEVATION PLAN

SCALE: 1/4"=1'-0"

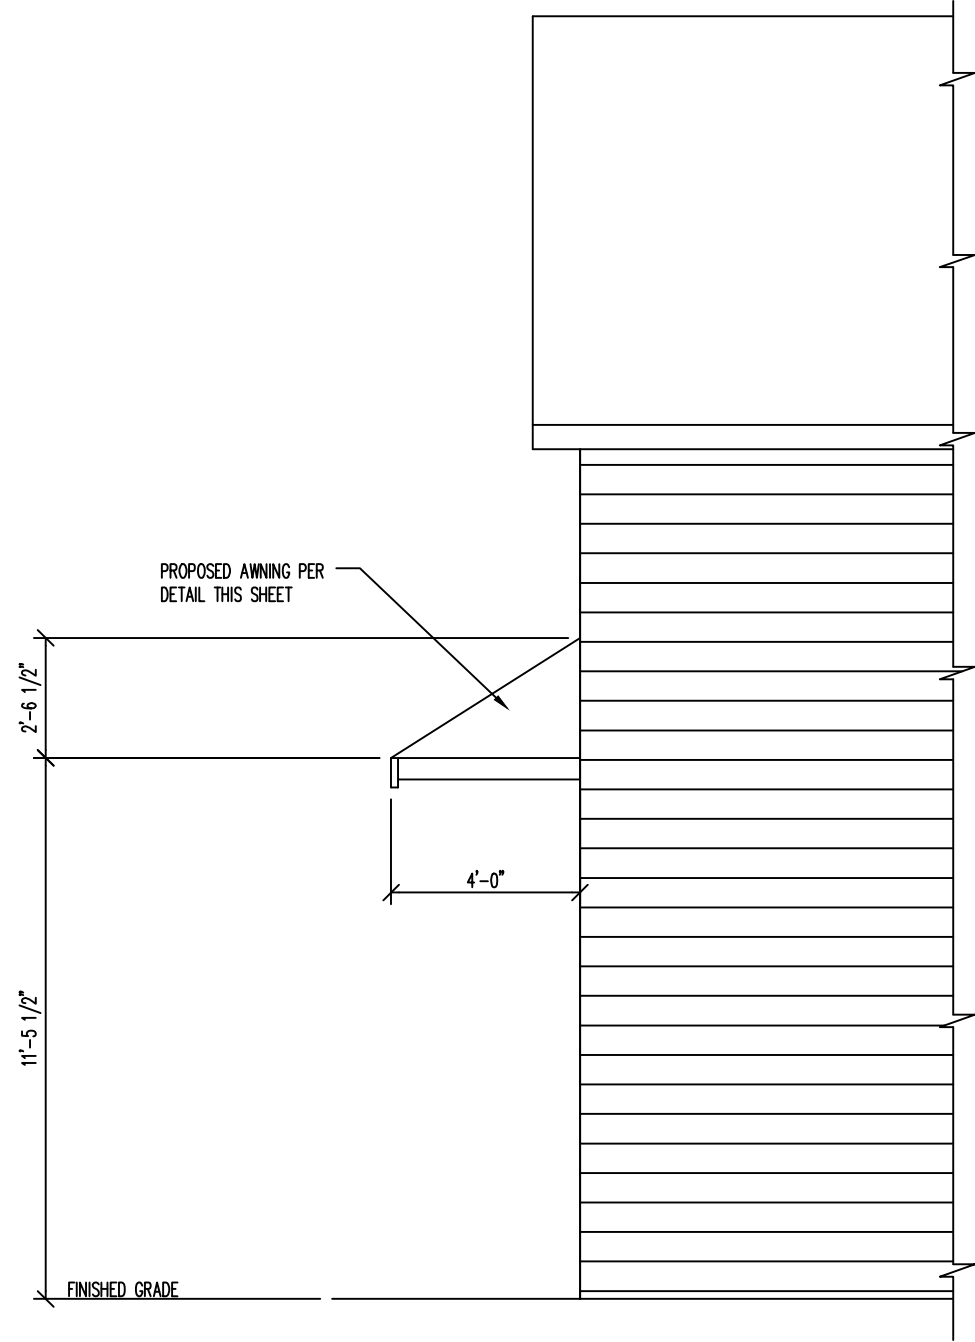

NORTH ELEVATION PLAN

SCALE: 1/4"=1'-0"

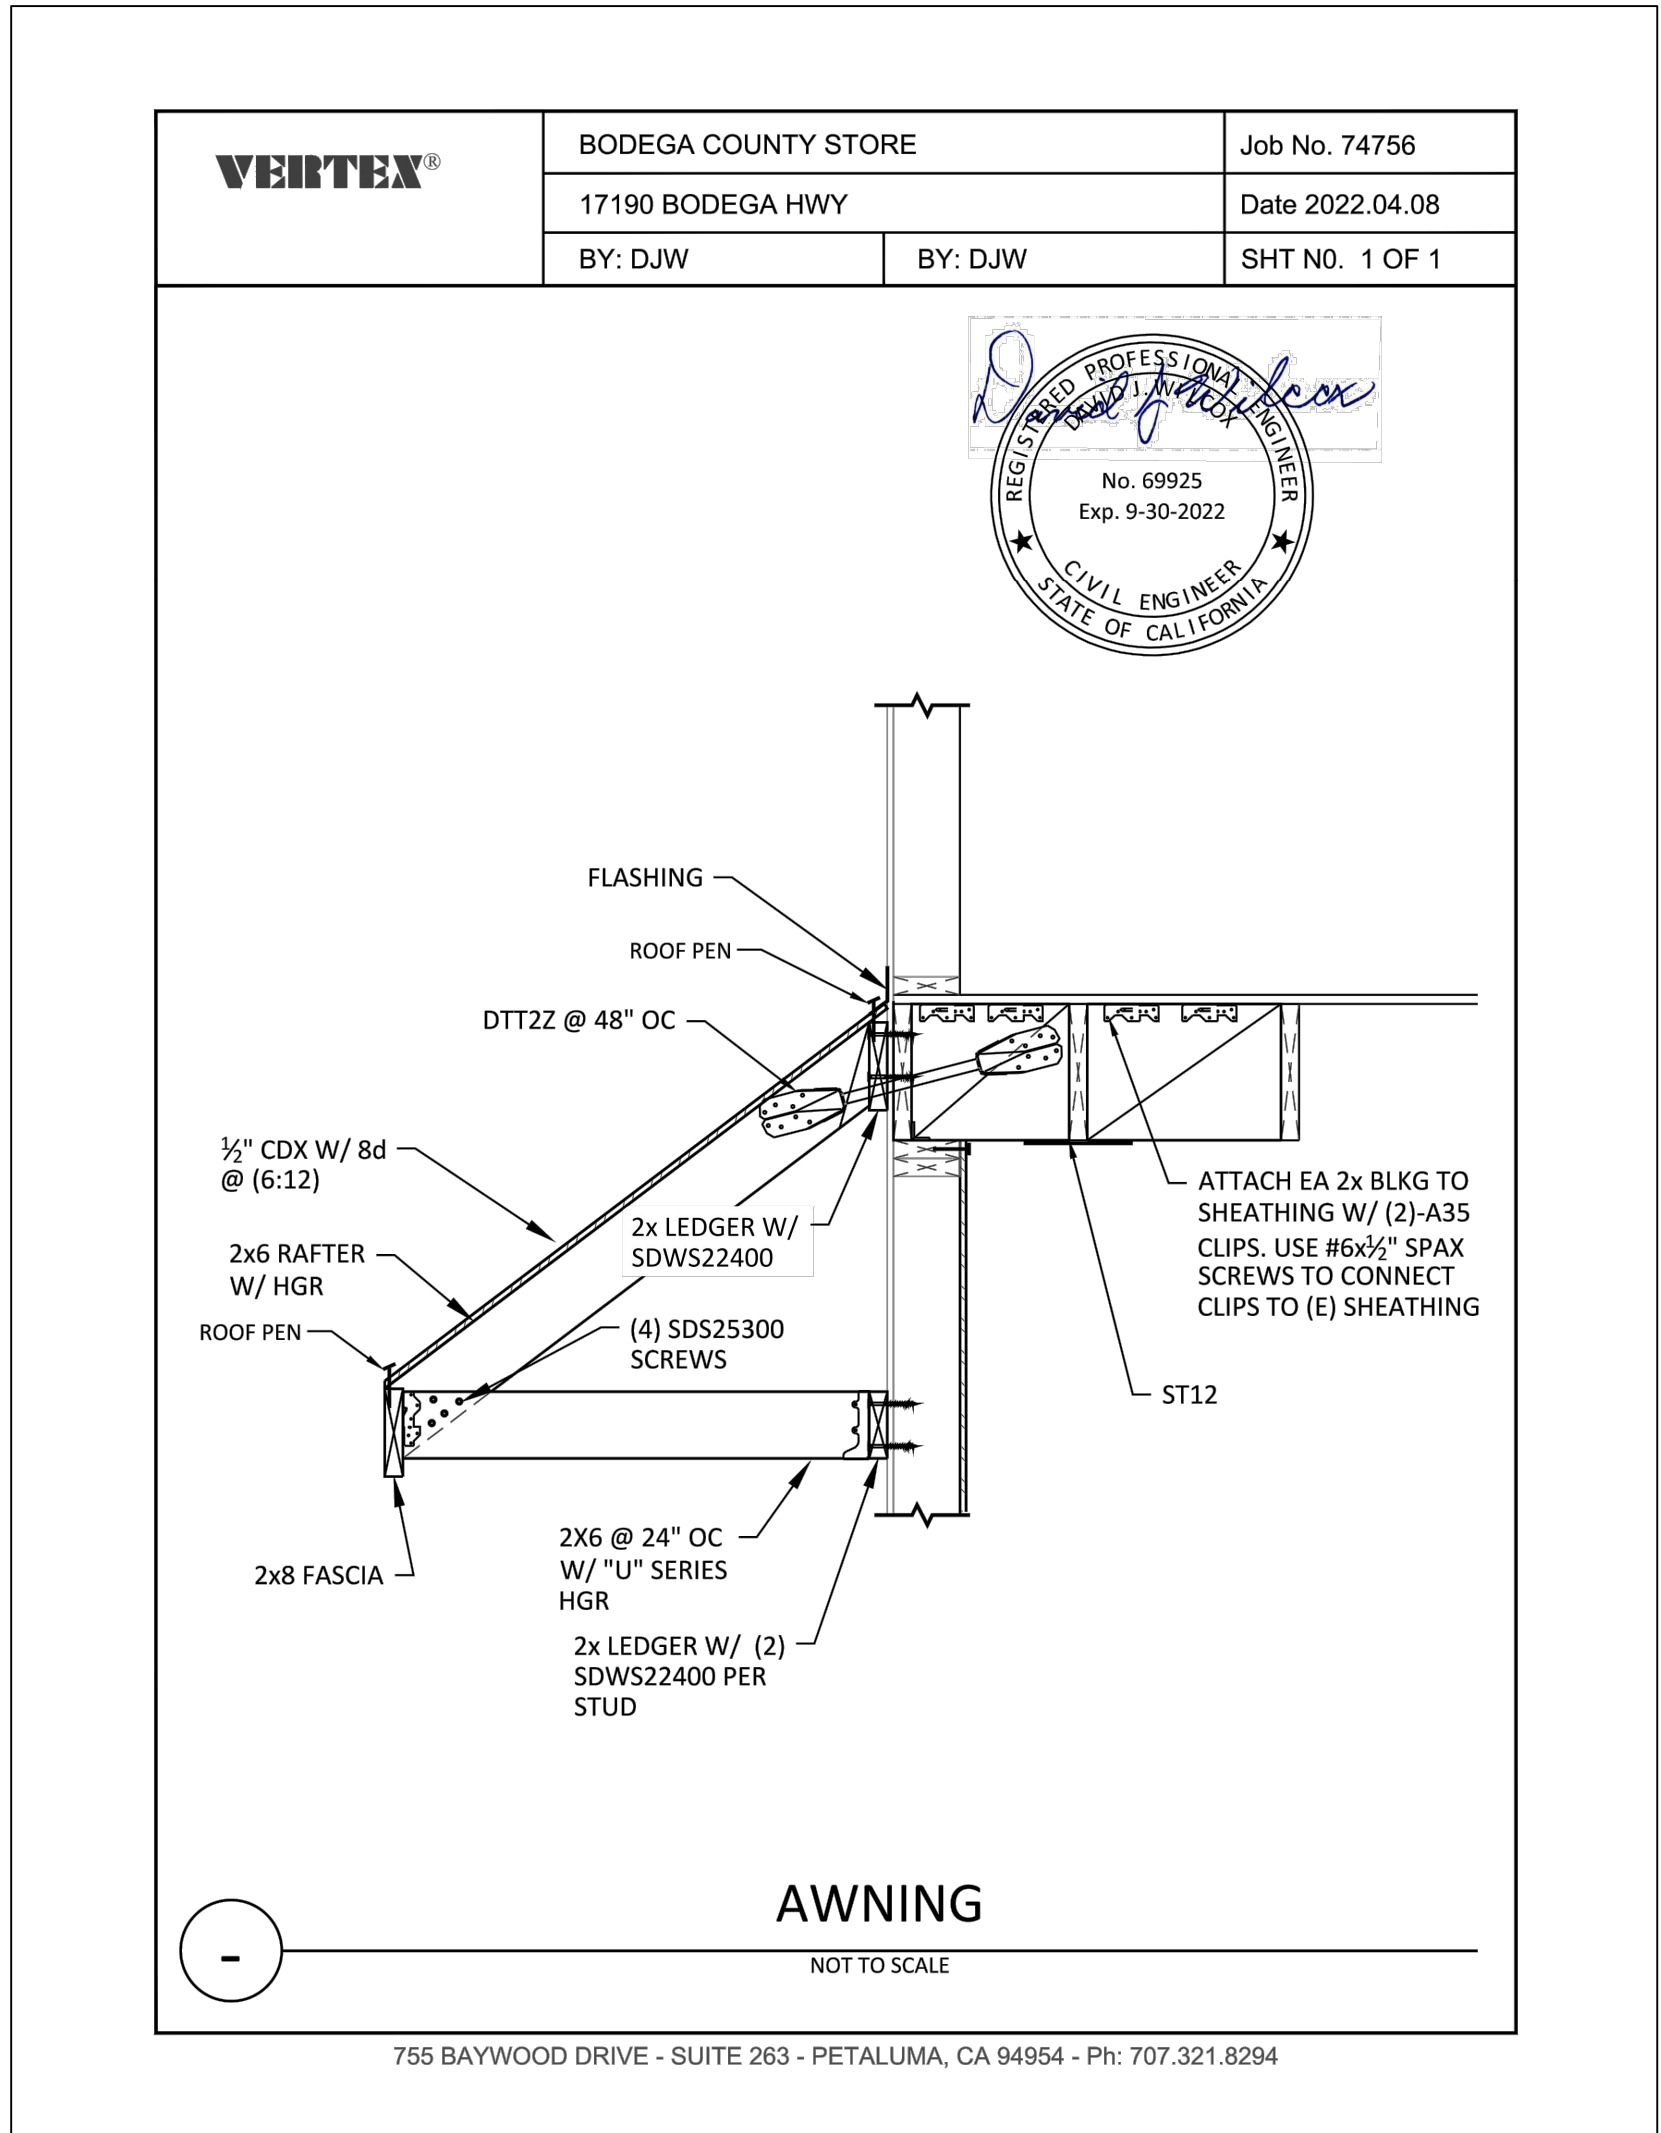

755 BAYWOOD DRIVE - SUITE 263 - PETALUMA, CA 94954 - Ph: 707.321.8294

DPA  
DESIGN

1712 JEFFERY STREET

SANTA ROSA, CA 95404

(707)490-5374

DIRK PATRICK ASCH

These Drawings are an instrument of service and shall not be used, in part or in whole, or any work not specifically contracted with DIRK P. ASCH

DIRK ASCH

DRAWN BY: DIRK ASCH

DATE: 4/11/2022

2.DWG

REVISIONS:	DATE:
STRUCT REV	
PLAN CHK REV	
PLAN CHK REV #2	

A AWNING REPAIR FOR:  
BODEGA COUNTY STORE  
17190 BODEGA HWY  
BODEGA, CA 94922  
1-707-527-2263

A2

JOB NO.  
2016