



Type



Plans

WEL00-0184

Permit Number

3850

Street Number

GOLDEN GATE AVE

Street Number

SR

Community Code

035-103-031

APN

# COUNTY OF SONOMA

## PERMIT AND RESOURCE MANAGEMENT DEPARTMENT

2550 Ventura Avenue, Santa Rosa, CA

(707) 565-1900 FAX (707) 565-1103

### APPLICATION RECEIPT

### WEL00-0184

Date: Apr 19, 2000  
Time: 15:42

Site Location Information

Address: 3850 GOLDEN GATE AVE SR  
Cross Street:

Area #: 00  
APN: 035-103-031

<p style="text-align: center;">Owner</p> <p>HITCHINGS ANDREW &amp; MARY P O BOX 7306 SANTA ROSA CA 954070306</p>	<p style="text-align: center;">Applicant</p> <p>LES PETERSEN DRILLING &amp; PUMP INC 5434 OLD REDWOOD HWY SANTA ROSA CA 95401 707 545 0246</p>
<p style="text-align: center;">Contractor</p> <p>LES PETERSEN DRILLING &amp; PUMP INC 5434 OLD REDWOOD HWY SANTA ROSA CA 95401 707 545 0246 Lic. #: 261084</p>	<p style="text-align: center;">Engineer</p>

Date: 04/19/00  
Expires:  
Printed By: FWILLIAM

Description of Work: DESTRUCT

Item #	Item Account Code	Description	Fee	Prev. Paid
0391	1343 0425	CLASS I WATER WELL	\$.00	\$.00
0392	1343 0426	CLASS II WATER WELL	\$.00	\$.00
0393	1343 0427	WAIVER (WATER WELL)	\$.00	\$.00
0394	1343 0428	WATER WELL DESTRUCTION	\$134.00	\$.00
0395	1343 0429	WELL PERMIT HOURLY RATE	\$.00	\$.00
0396	1343	WELL YIELD REPORT	\$.00	\$.00
0397	1343	GEOTECHNICAL BORINGS	\$.00	\$.00
			\$134.00	\$.00

Total Calculated Fees	\$134.00
Previously Paid	\$.00
<b>Balance Due</b>	<b>\$134.00</b>

CASH REGISTER  
VALIDATION  
REQUIRED

014394 04/19/00B01  
# 0000184  
SIERRA \$134.00  
\*\*\*TTL \$134.00  
CHECK \$134.00  
CHNG \$0.00

**COUNTY OF SONOMA  
PERMIT & RESOURCE MANAGEMENT DEPARTMENT  
WELL & SEPTIC SECTION  
2550 VENTURA AVENUE  
SANTA ROSA, 95403  
(707) 565-1900**

**APPLICATION FOR PERMIT  
WATER WELL**

WELL ADDRESS 3850 Golden Gate Avenue  
 CITY Santa Rosa, ZIP 95407  
 PROPERTY OWNER Darin Beeler  
 ADDRESS 3860 Golden Gate Ave, Santa Rosa 95407  
 DRILLING CONTRACTOR Les Petersen Drilling & Pump, Inc  
 ADDRESS 5434 Old Redwood Hwy, Santa Rosa 95403

APPLICATION No. WEL00-0184  
 ASSESSOR'S PARCEL No. 035-103-031  
 PHONE No. 707-545-4683  
 CONTRACTOR LICENSE No. 261084  
 PHONE No. 707-545-0246

**TYPE OF WORK:** Class I Permit  Class II Permit  New Well  Reconstruct Observation  Test well, Test hole  Destructive  Other: \_\_\_\_\_ # \_\_\_\_\_

**PROPOSED USE:** Domestic, Single Family  Domestic, Public  Irrigation  Industrial  Other: \_\_\_\_\_ # \_\_\_\_\_

**CONSTRUCTION PROPOSED:** Yes  Single  Gravel Pack: No  Casing: Diameter: 8" Gauge: \_\_\_\_\_ Material: \_\_\_\_\_ Conductor: No  Double  Annular Space: Size: \_\_\_\_\_ Depth of Seal: \_\_\_\_\_ Concrete: \_\_\_\_\_ Grout: \_\_\_\_\_ Neat Cement: \_\_\_\_\_ Puddled Clay: \_\_\_\_\_ Method of Disinfection: \_\_\_\_\_ Method of Sealing Access Opening: \_\_\_\_\_ Type of Joint: \_\_\_\_\_

#	0000184
STEREO	\$134.00
***TTL	\$134.00
CHECK	\$134.00
Gravel Pack: No	\$0.00

Well located within an existing public water system boundary: Yes  No  Name: \_\_\_\_\_

I hereby agree to comply with all laws and regulations of the County of Sonoma and State of California pertaining to water well construction. I will telephone (707) 565-1694 to notify the Environmental Health Specialist when I am commencing this work. I will furnish the Permit and Resource Management Department and the owner a copy of the State Water Well Driller's Report within 80 days in order to obtain final approval on this well. I acknowledge that the application will become a permit only after site approval and payment of fee. I understand that this permit is not transferable and expires one year from date of issuance.

Signature of Well Driller: [Signature] Date: 4-18-00

**CONSTRUCTION PROPOSED:**  
 A currently effective certificate of Worker's Compensation Insurance is on file with the Sonoma County PRMD.  
 I certify that in the performance of the work for which this permit is issued I shall not employ any person in any manner so as to become subject to the Worker's Compensation laws of California.

Insurance Carrier: \_\_\_\_\_ Policy #: \_\_\_\_\_  
 Signature of Applicant: [Signature] Date: 4-18-00

**FOR OFFICE USE ONLY - ENVIRONMENTAL HEALTH SERVICE**

Site approved by: [Signature] Date: 4/21/00 Water Scarce Area: Yes  No   
 Finaled by: [Signature] Date: 8/16/00 Sealed to depth of \_\_\_\_\_ Seal Observed: Yes  No

Indicate below the exact location of well with respect to the following items: property lines, water bodies or water courses, drainage pattern, roads, existing wells, sewer main and laterals and private sewage disposal systems or other sources of contamination or pollution. INCLUDE DIMENSIONS. The validity of this permit depends upon the accuracy of the information provided by the applicant.


We propose to abandon the well using the following procedures:

1. Attempt to rip top 30 feet.
2. Fill bottom to 30 feet with gravel.
3. Backfill from 30 feet to surface with bentonite.



DARIN BEELER  
 3850 GOLDEN GATE AVE  
 545-4683  
 PARCEL ID. # 035103031  
 8" diameter well  
 60' deep

SCALE 1" = 40'

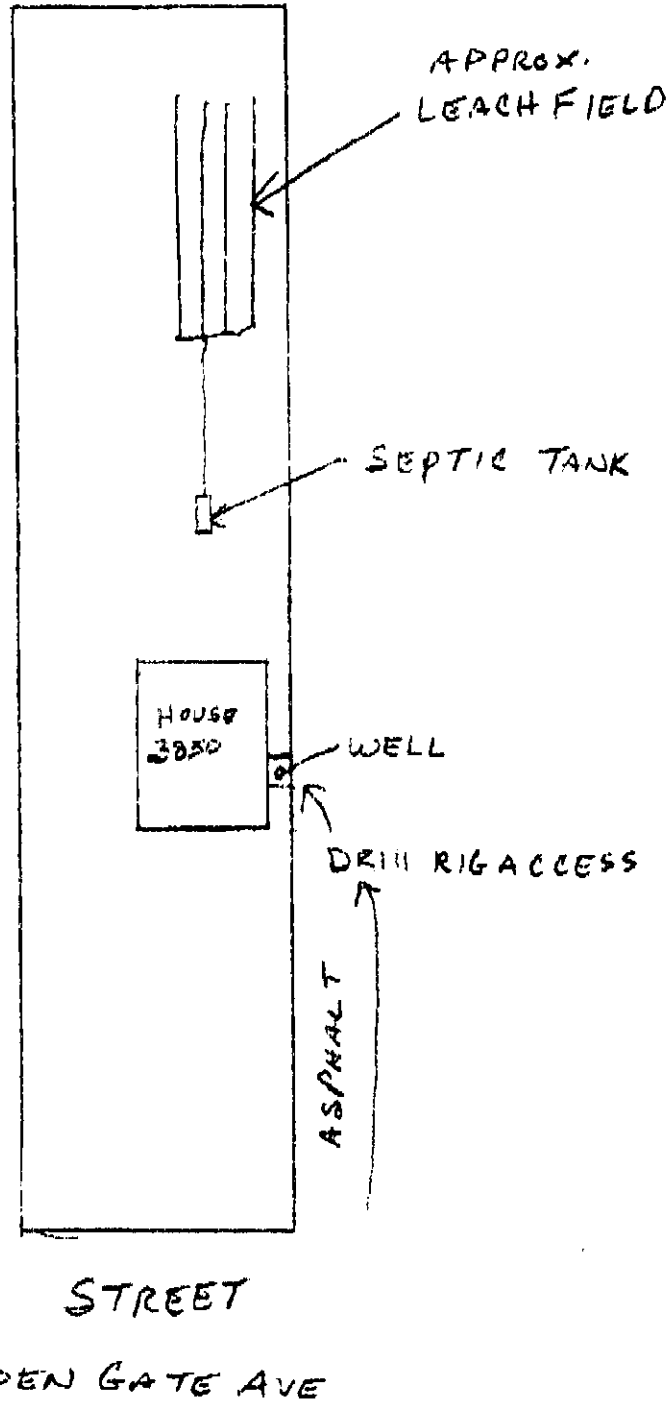



5434 Old Redwood Hwy  
 Santa Rosa, Ca 95403  
 707-545-0246  
 707-573-9483 (Fax)

Date: May 16, 2000

County of Sonoma Public Health Department  
 2550 Ventura Avenue  
 Santa Rosa, CA 95403

Job Location:	3850 Golden Gate Avenue
Name:	Darin Beeler
Address:	3860 Golden Gate Avenue
City:	Santa Rosa, CA 95407
Permit Number:	WEL00-184

**REPORT OF WELL ABANDONMENT PROCEDURES**

On 5 16, 2000 we abandoned this 8" well. By the following methods:

1. Pumping grout from bottom to top.
2. Breaking bricks down to 5 ft to 8 ft and pumping grout from bottom to surface.
3. Filling hole from bottom to ft and pumping grout from the to the surface.
4. Knife perforating casing and pumping grout from bottom to the surface.
5. Attempted to knife perforate to 30' but were unsuccessful . Filled from bottom to ft with pea gravel bentonite sealed from to ft cemented top ft.
- XX 6. Knife perforate to 30' filled from bottom to 30 ft with pea gravel, from 30' to 3' filled with hole plug and from 3' to top of grade with cement.
7. As written:

Submitted: Matt Petersen  
 Matt Petersen

