

Type



Plans

BLD11 - 1080

Permit Number

9141

Street Number

Green Valley Rd

Street Name

GRA


Community Code

130 - 090 - 020



APN

MANZANA PRODUCTS, INC. - 9141 GREEN VALLEY ROAD, SEBASTOPOL, CA
DESCRIPTION: UPGRADE EXISTING POWER DISTRIBUTION, INSTALL 2 NEW SUB-PANELS
1 EACH 200A 480/277V SUB-PANEL, 1 EACH 400A 480/277V SUB-PANEL


FILE

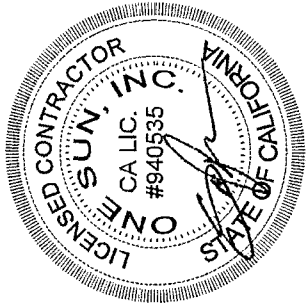

CODE COMPLIANCE	VISINITY MAP	DRAWING SCHEDULE	
ENGINEERING, DESIGN AND WORK SHALL CONFORM TO ALL CODES, REGULATIONS, LAWS AND ORDINANCES AS REQUIRED BY THE STATE OF CALIFORNIA: - ALL ELECTRICAL DESIGN AND ENGINEERING MEETS THE NFPA 70: 2008 NATIONAL ELECTRICAL CODE		SHEET NUMBER	SHEET TITLE
		T1	TITLE PAGE
		E1	SITE PLAN
		E2	EQUIPMENT & PAD DETAIL
		E3	EQUIPMENT LAYOUT
		E4	EQUIPMENT LAYOUT
		E5	THREE LINE ELECTRICAL
		E6	150KVA SPEC'S
		E7	300KVA SPEC'S
		E8	200A PANEL SPEC'S
		E9	400A PANEL SPEC'S
	AERIAL	APPROVALS - FOR AHJ AND OFFICIAL USE ONLY	
		APPROVED BY: APPROVED —AS NOTED— PERMIT NO. BLD11-1080 APPROVED BY: 3/24/11 a PERMIT AND RESOURCE MANAGEMENT DEPARTMENT APPROVED JOB COPY OF PLANS AND JOB CARDS TO BE ON JOB SITE. BUILDER SHALL NOT DEVIATE FROM THE APPROVED PLANS. REQUESTS FOR CHANGES SHALL BE MADE IN WRITING TO THE PERMIT AND RESOURCE MANAGEMENT DEPARTMENT. CHANGES MADE WITHOUT PRIOR APPROVAL SHALL BE SUBJECT TO REJECTION OF THE WORK. APPROVAL OF THESE PLANS IS SUBJECT TO, AND DOES NOT AUTHORIZE DEVIATION FROM, COMPLETE COMPLIANCE WITH CODE REQUIREMENTS, SPECIFICATIONS WHEN REQUIRED AND FIELD INSPECTION. PLEASE READ ALL PERTINENT SECTIONS OF APPLICABLE CODES.	
		ACCEPTED BY: DRAWN BY: SAM PROM DATE: 02-16-2011 PROJECT NAME: MANZANA X-FORMER OWNER: MANZANA PRODUCTS, INC. STREET: 9141 GREEN VALLEY ROAD CITY, STATE, ZIP: SEBASTOPOL, CA 95472-2245 APN: 130-090-020	
		ONE SUN, INC. PO BOX 532 GRATON, CA 95444 CA LIC# 860359 ONE SUN SOLAR DONE RIGHT CONFIDENTIAL This drawing and any data, description, and other information contained herein are considered as proprietary and exclusive property of ONE SUN, INC.	
		T1	

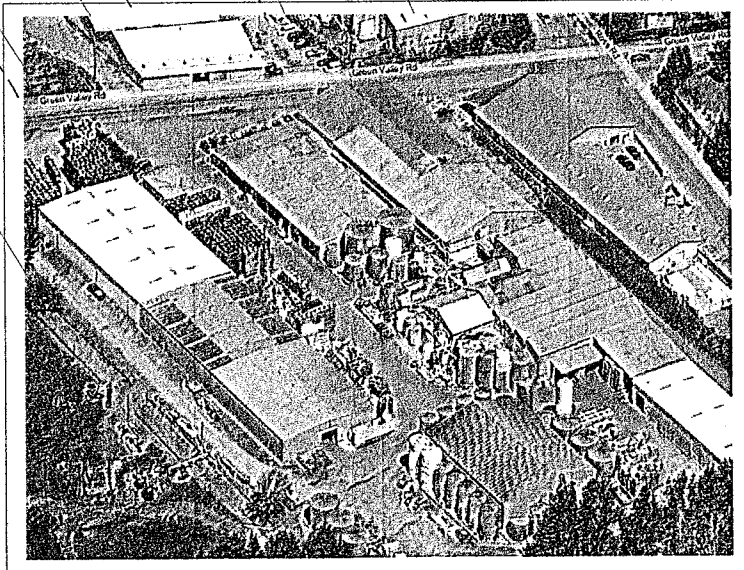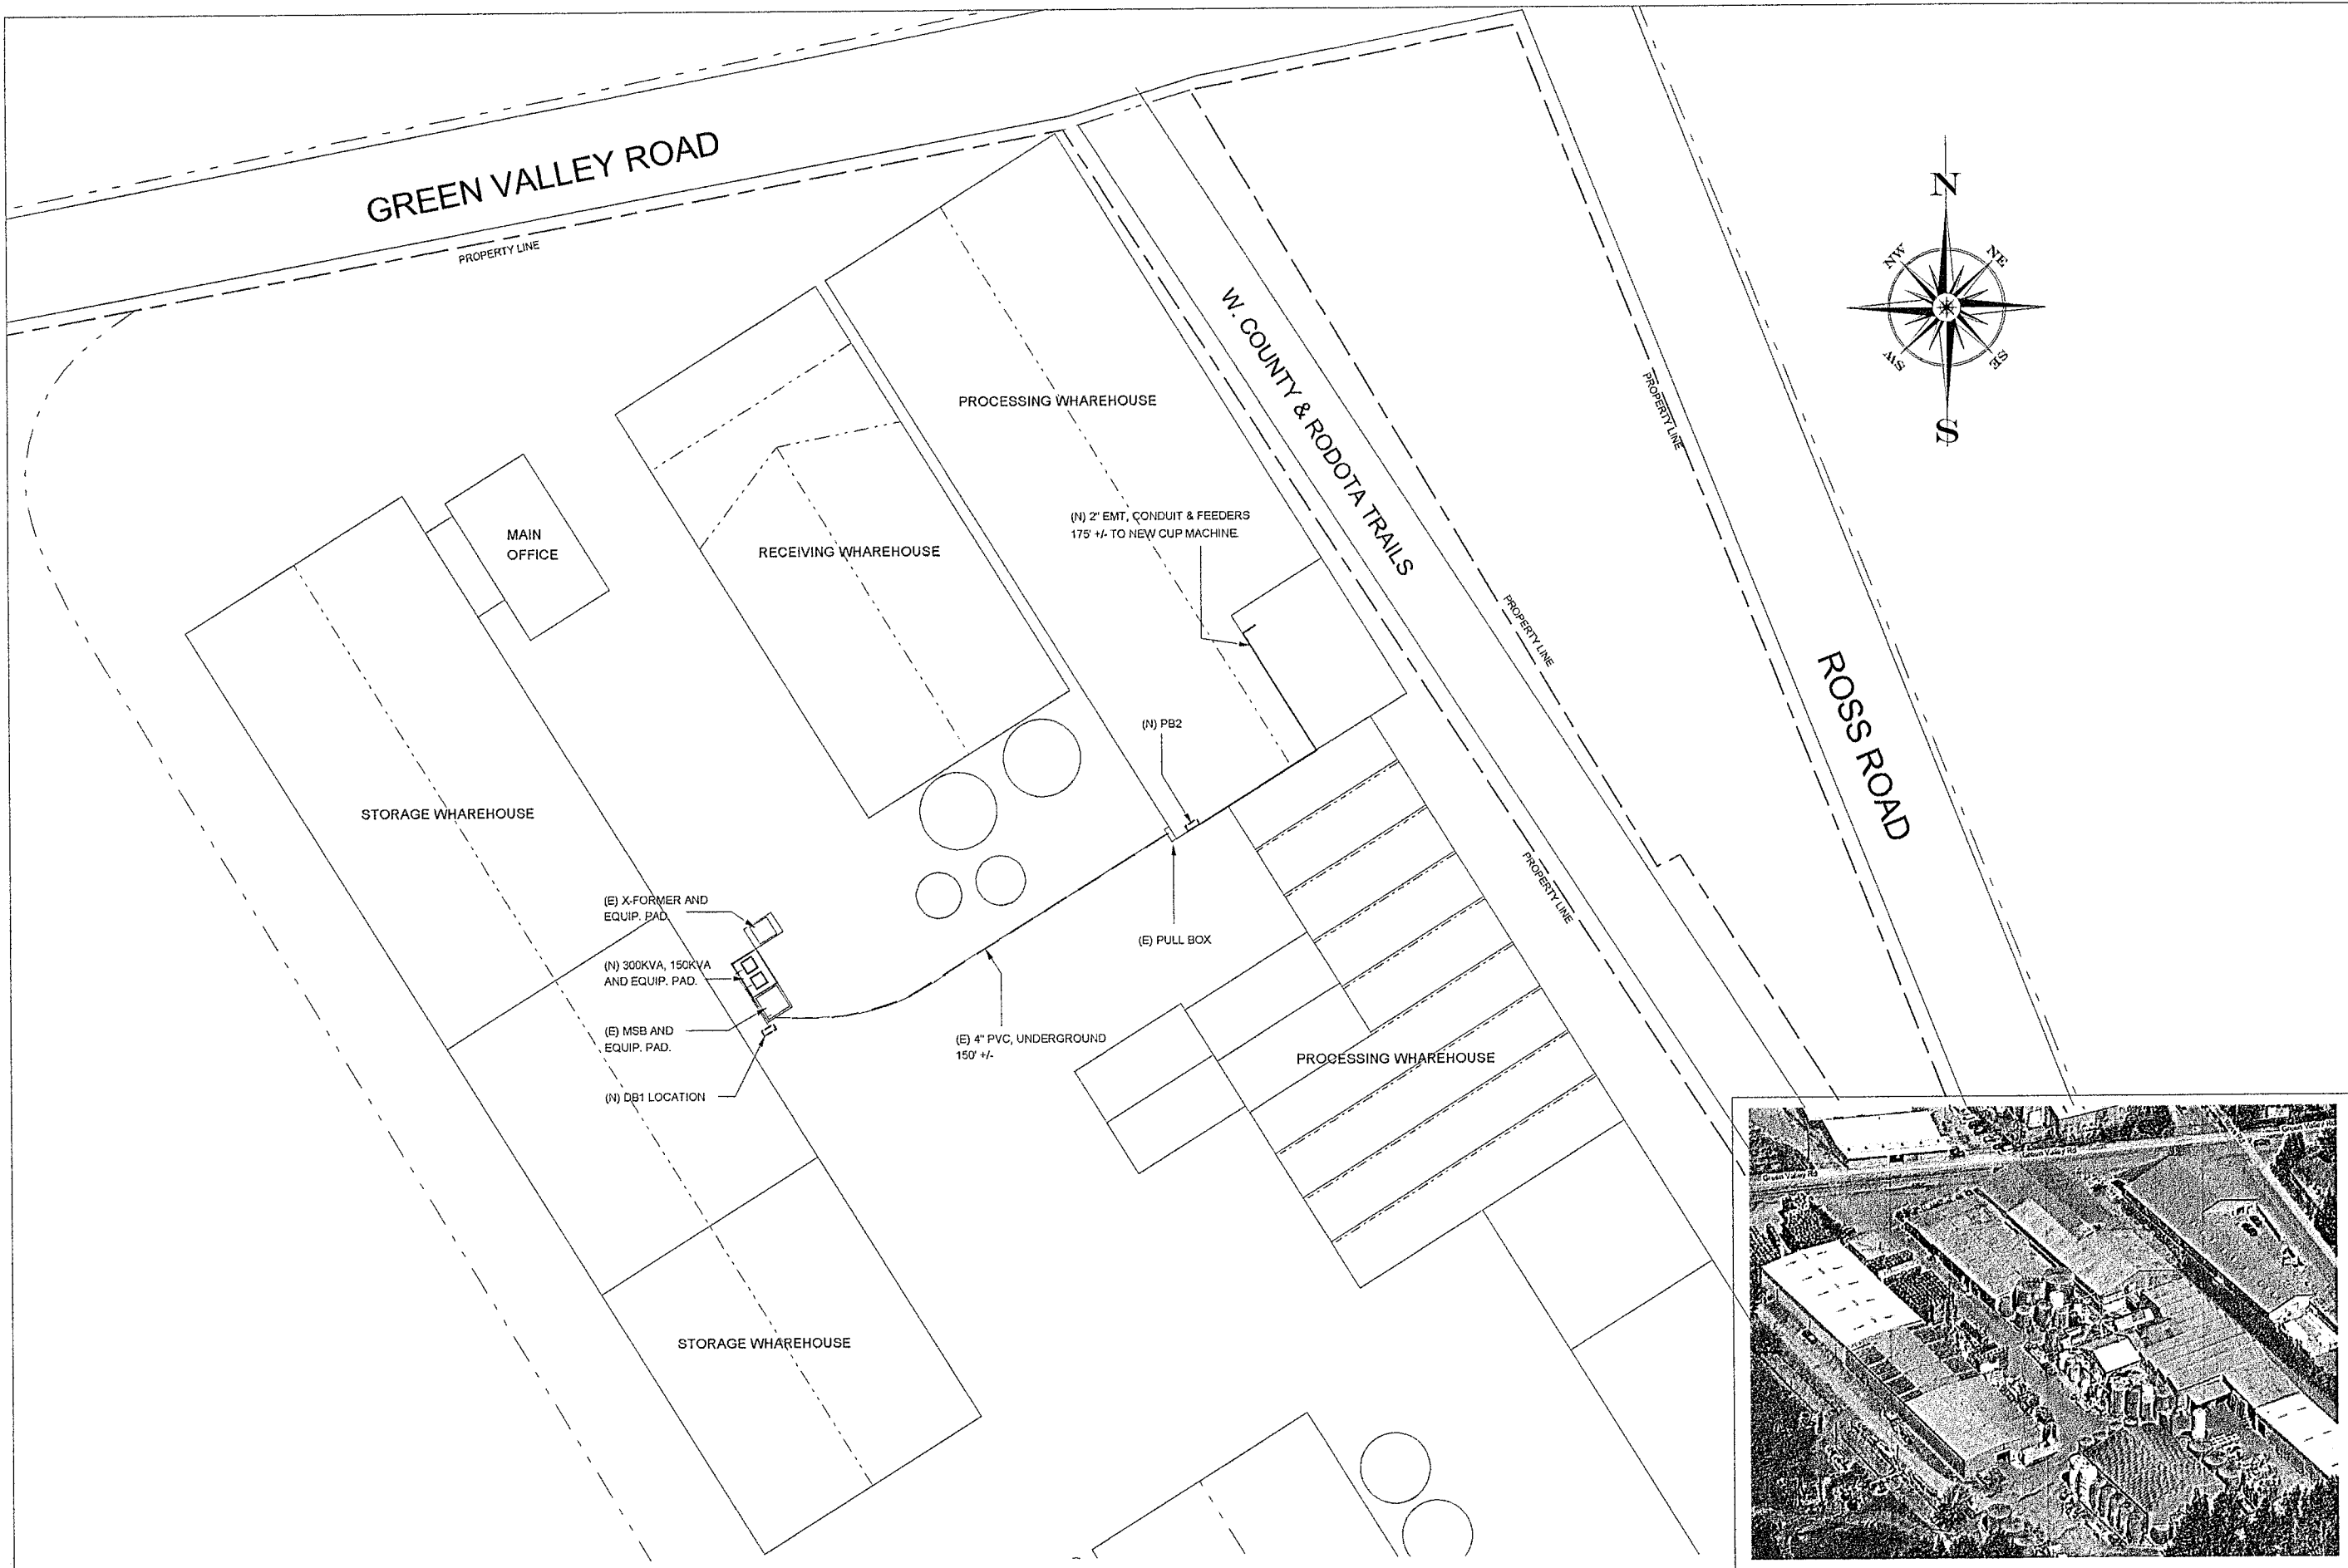

1 SITE PLAN
SCALE = NTS

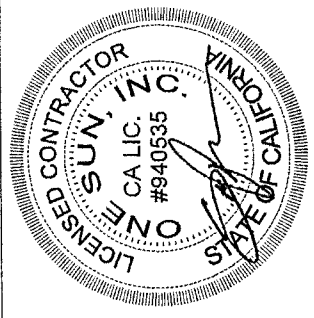

ACCEPTED BY:	DRAWING DESCRIPTION:	
	SITE PLAN	
DRAWN BY: SAM PROM	PROJECT NAME: MANZANA X-FORMER OWNER: MANZANA PRODUCTS, INC. STREET: 9141 GREEN VALLEY ROAD CITY, STATE, ZIP: SEBASTOPOL, CA 95472-2245 APN: 130-090-020	
DATE: 03-09-2011		

ONE SUN, INC.
PO BOX 532
GRATON, CA 95444
CA LIC# 860359



CONFIDENTIAL
This drawing and any data, description, and other information contained herein are considered as proprietary and exclusive property of ONE SUN, INC.

REV. DATE: 03-15-2011

E1