



Type



Docs



Plans

BUDOS-3705

Building Permit Number (List all associated with these documents)

6000

Street Number

Hwy 1

Street Name

BBY

Community Code

101-110-005

APN

**COUNTY OF SONOMA**  
**PERMIT AND RESOURCE MANAGEMENT DEPARTMENT**  
2550 VENTURA AVENUE, SANTA ROSA, CA 95403-2829  
(707) 565-1900 FAX (707) 565-1103

**Building Plan Check Invoice : BLD05-3705**  
**This is not a Building Permit\*\***

**Project Address:** 6000 HWY 1 BBY  
**Cross Street:**

**APN:** 101-110-005

**Description:** GROUND MOUNT PHOTOVOLTAIC

**Res/Com:** R  
**Std/Quick:**  
**Fire District:** BODEGA BAY FIRE GENERAL  
**P/C Multiplier:** 1

**Status:** **PREISSUE**  
**Printed:** Tuesday, December 13, 2005  
**Initialized by:** LHELTON  
**Activity Type:** B-BLD 501

**Insp Area:** 07  
**Site Review File #:**  
**Site Review Fees Paid:** \$119.00

**Owner:** BALLARD PHILIP L  
PO BOX 1022  
BODEGA BAY CA 94923  
  
600 919 2400 X6901

**Applicant:** GAIAM ENERGY TECH INC  
DBA REAL GOODS  
13771 HWY 101  
HOPLAND CA 95449  
800 919 2400

Occupancy	Type	Factor	Sq Feet	Valuation
	Additional Amount...			3,250.00
	Totals...			\$3,250.00*


**Fees:**

Item#	Description	Account Code	Tot Fee	Prev. Pmts	Cur. Pmts
7	CREDIT CARD CONVEN FEE	025015-4020	1.37	.00	.00
50	S.M.I.P. RESIDENTIAL	327023-4040	.50	.00	.00
60	BLDG PERM PLAN CHECK FEE	025015-1341	240.00	329.77	.00
100	SITE REVIEW/ELEV. CERT.	025015-1341	119.00	119.00	.00
122	ELECTRICAL FEE	025015-1341	228.00	228.00	.00
132	BUILDING PERMIT FEE	025015-1341	138.10	.00	.00
140	TECH ENHANCEMENT FEE	025015-4040	6.63	3.58	.00
366	CLEARANCE OFFICE REVIEW	025015-1342	69.00	69.00	.00
735	NPDES - BUILDING	025015-1341	16.57	.00	.00
1165	ZONING PERMITS W/O D.R.	025015-3829	80.00	80.00	.00
			<b>\$899.17</b>	<b>\$829.35</b>	

\*\*These fees cover the cost of reviewing your plans prior to permit issuance.  
When your plans are approved, and BEFORE a building permit can be issued,  
payment of building permit fees is required.

**Total Fees:** \$899.17  
**Total Paid:** \$829.35  
**Balance Due:** \$69.82

**Refunds** are regulated by the California Building Code (CBC) which reads: "Under Section 107.6, CBC, the building official may authorize refunding of not more than 80 percent of the plan review fee paid when an application is withdrawn or canceled before any plan reviewing is done. The building official may authorize refunding of not more than 80 percent of the permit fee paid when no work has been done under the permit. There shall be no refunding of any fee paid except on written application filed by the original permittee not later than 180 days after the date of fee payment."

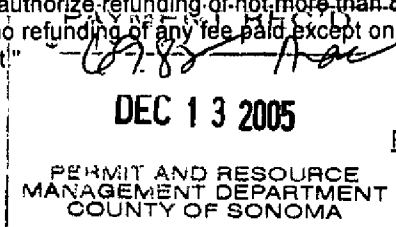

When validated below, this is your receipt.  
Plan Check EXPIRES 365 days from date plan check fees are paid.

2550 Ventura Avenue, Santa Rosa, CA 95403 (707) 565-1900 FAX (707) 565-1103

ADAM WARNER

Date Applied: Jun 13, 2005

INFORMATION WITHIN HEAVY LINE TO BE COMPLETED BY APPLICANT

JOB ADDRESS: 6000 Hwy 1 + BR7

PERMIT NUMBER: BL005-3705

INSPECTION AREA

2

**THIS PERMIT SHALL EXPIRE IN THREE(3) YEARS FROM DATE FEES ARE PAID UNLESS OTHERWISE NOTED BY CODE ENFORCEMENT**

Distribution: White - File    Canary - Applicant    Pink - Audit Copy    Blue - Assessor    Cardstock - Inspector



California Home

Wednesday, J

**License Detail****CALIFORNIA CONTRACTORS STATE LICEN****Contractor License # 840934****DISCLAIMER**

A license status check provides information taken from the CSLB license data base. Before on this information, you should be aware of the following limitations:

- CSLB complaint disclosure is restricted by law (B&P 7124.6). If this entity is subject to complaint disclosure, a link for complaint disclosure will appear below. Click on the link button to obtain complaint and/or legal action information.
- Per B&P 7071.17, only construction related civil judgments reported to the CSLB are disclosed.
- Arbitrations are not listed unless the contractor fails to comply with the terms of the arbitration.
- Due to workload, there may be relevant information that has not yet been entered on Board's license data base.

Extract Date: 07/13/2005

**\*\*\* Business Information \*\*\***

GAIAM ENERGY TECH INC  
dba REAL GOODS  
P O BOX 593  
HOPLAND, CA 95449  
Business Phone Number: (800) 919-2400

Entity: **Corporation**  
Issue Date: 06/16/2004 Expire Date: 06/30/2006

**\*\*\* License Status \*\*\***

This license is current and active. All information below should be reviewed.

**\*\*\* Classifications \*\*\***

Class	Description
C46	SOLAR

**\*\*\* Bonding Information \*\*\***

**CONTRACTOR'S BOND:** This license filed Contractor's Bond number 10124930 in the an

RETRY  
2005-3705

**\$10,000** with the bonding company  
**AMERICAN CONTRACTORS INDEMNITY COMPANY.**  
Effective Date: **06/15/2004**

**BOND OF QUALIFYING INDIVIDUAL(1):** This license filed Bond of Qualifying Individual  
**10124931** for JEFFREY MICHAEL OLDHAM in the amount of **\$7,500** with the bonding cc  
**AMERICAN CONTRACTORS INDEMNITY COMPANY.**  
Effective Date: **06/15/2004**

**\* \* \* Workers Compensation Information \* \* \***

This license has workers compensation insurance with the  
**FEDERAL INSURANCE COMPANY**  
Policy Number: **79466612** Effective Date: **08/01/2003** Expire Date: **08/01/2005**

**Personnel listed on this license (current or disassociated) are listed on other lices**

Personnel List   Other Licenses

License Number Request   Contractor Name Request   Personnel Name Request  
Salesperson Request   Salesperson Name Request

© 2005 State of California. Conditions of Use Privacy Policy

REMAIN

PLP65-3705

SONOMA COUNTY  
PERMIT AND RESOURCE  
MANAGEMENT DEPARTMENT

REVIEWED BY  
*Constance L.*

DATE 7-13-5

WELL AND SEPTIC SECTION

GOOD IN MAY 1  
BUDGET BAY, CA  
REAL GOODS  
ALBAN LAMBER

Notes:


SOLAR ARRAY  
56' above GRADE  
AT THE POVERTY

## Residential Photovoltaic System


# A1.0

**BALLARD  
RESIDENCE**

## SITE PLAN

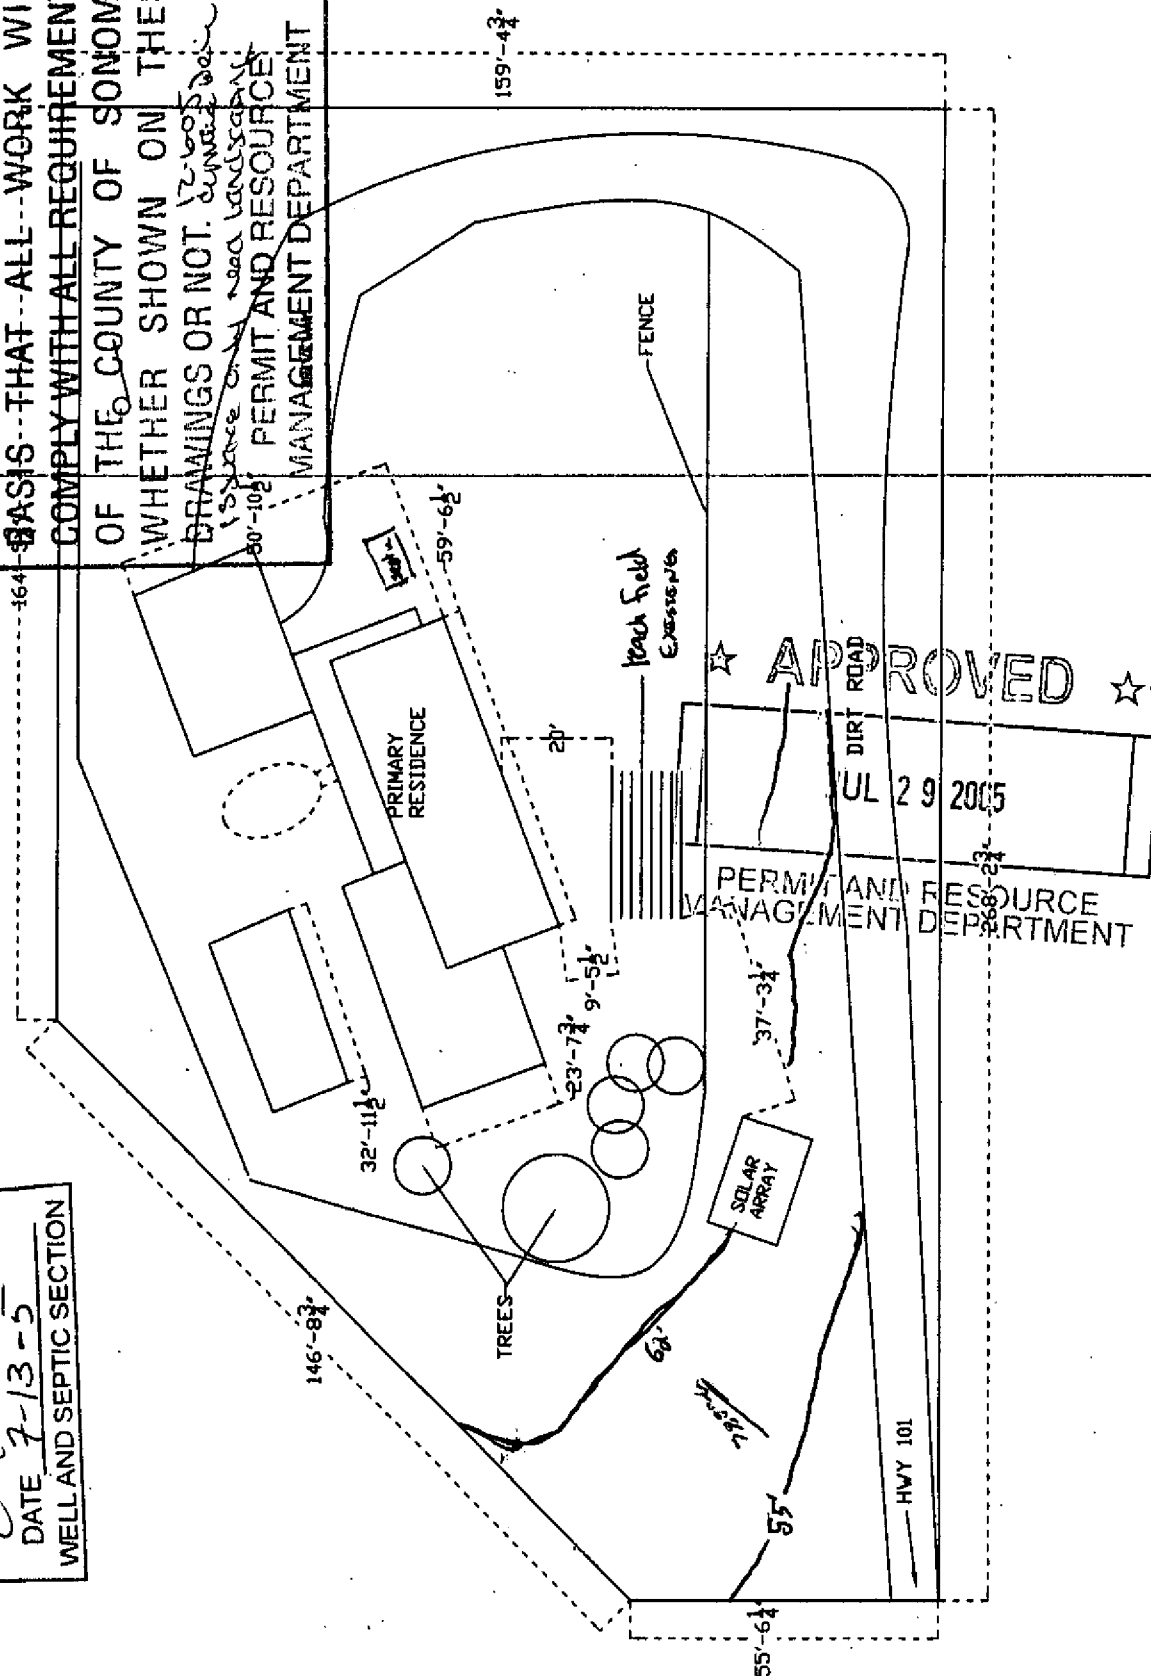

# Wiring Schematic

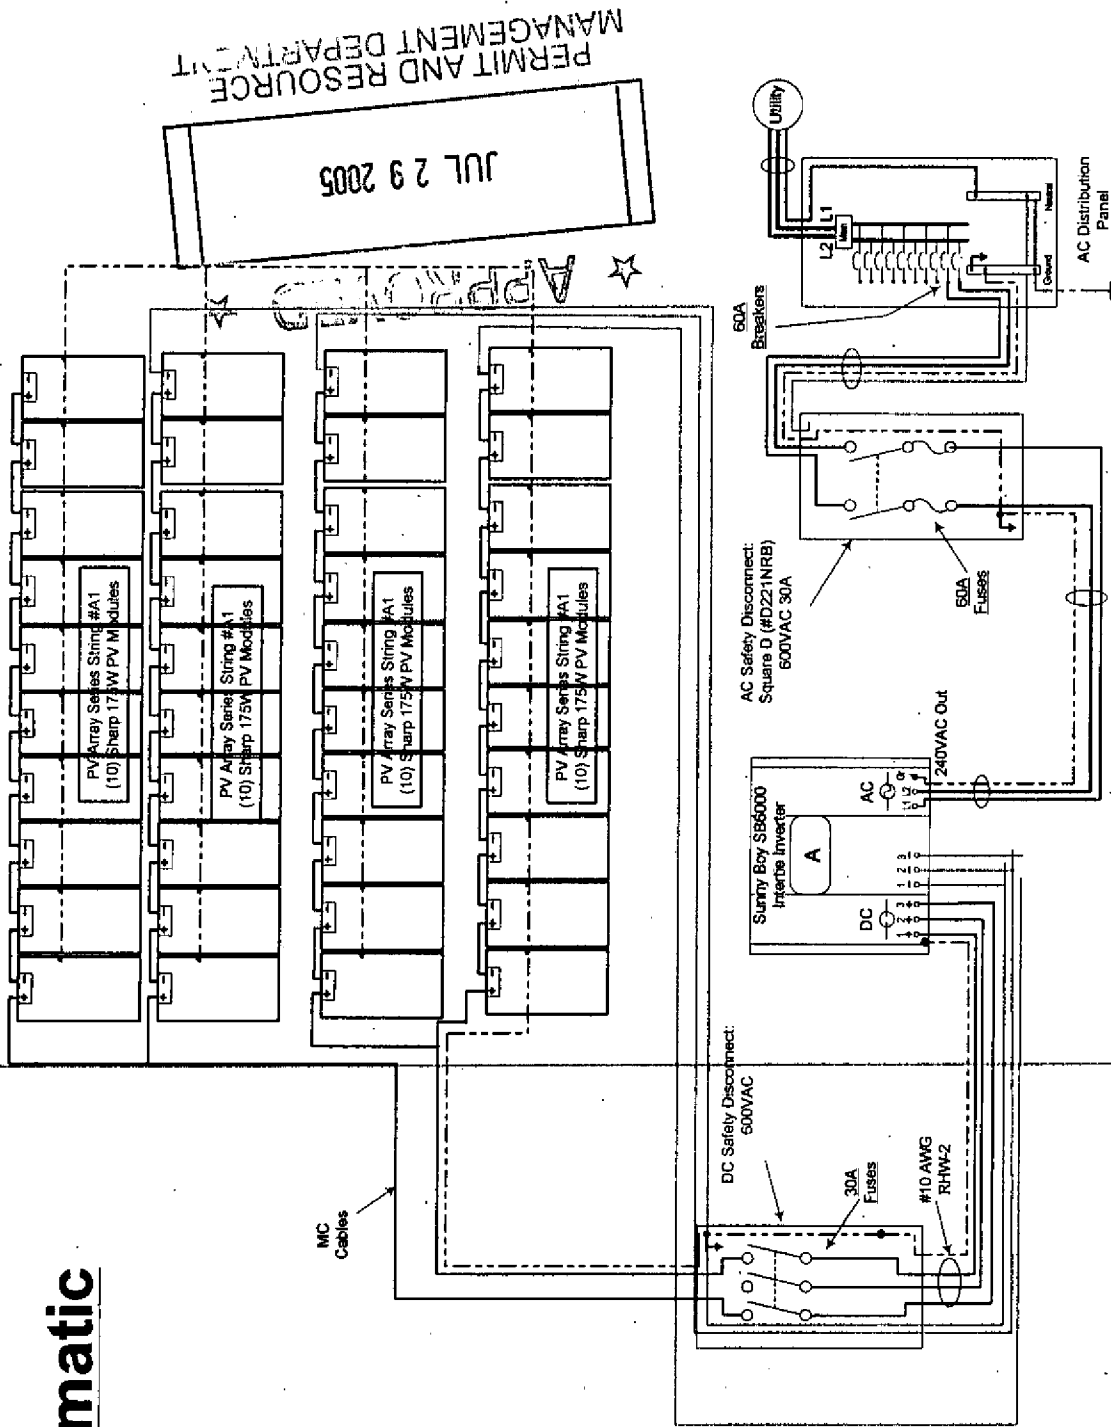

Drawing Not to Scale

DC Positive ———  
DC Negative - - -  
Equipment Ground . . .

AC Line 1 ———  
AC Line 2 ———  
AC Neutral - - -

**6.7 kW SMA SB6000 System**  
**(40) Sharp 175 PV Modules**

For Customer:  
**BALLARD Residence**  
6000 N HWY 101  
BODEGA BAY, CA

**Gaia Real Goods**  
t: 800.919.2400 ext 3531  
x: 303.222.8702  
email: jason.cotter@realgoods.com



# SHARP.


## MULTI-PURPOSE MODULE

# 175 WATT

### HIGH POWER. HIGH EFFICIENCY.


#### SINGLE CRYSTAL SILICON PHOTOVOLTAIC MODULE WITH 175W MAXIMUM POWER

This single crystal 175 watt module features 16.2% encapsulated cell efficiency and 13.45% module efficiency. Using breakthrough technology perfected by Sharp's nearly 45 years of research and development, these modules use a textured cell surface to reduce reflection of sunlight, and BSF (Black Surface Field) structure to improve conversion efficiency. An anti-reflective coating provides a uniform blue color and increases the absorption of light in all weather conditions. Common applications include office buildings, cabins, solar power stations, solar villages, radio relay stations, beacons, and traffic lights. Ideal for grid-connected systems and designed to withstand rigorous operating conditions, Sharp's NT-175U1 modules offer the maximum usable power per square foot of solar array.

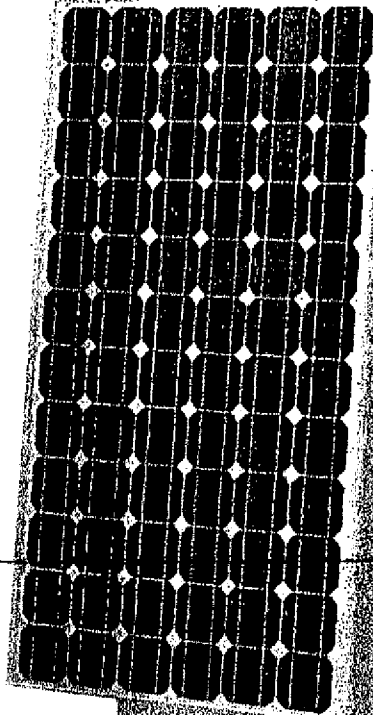


APPROVED

JUL 29 2005

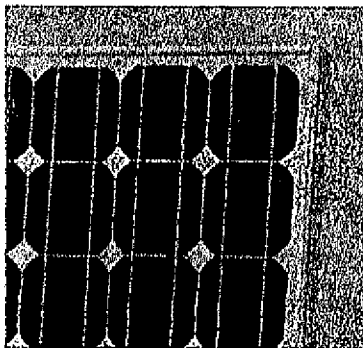

*Solder-coated grid results in high fill factor performance under low light conditions.*

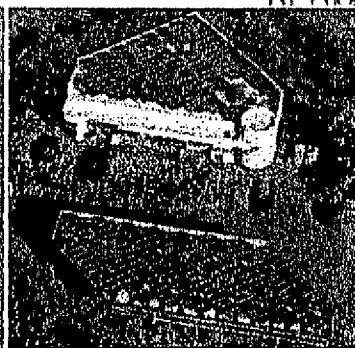

*Sharp multi-purpose modules offer industry-leading performance for a variety of applications.*

PERMIT AND RESOURCE  
ENVIRONMENT DEPARTMENT

1-800-4-A-SHARP

For more information,  
visit our website at  
www.sharp.com

© 2005 Sharp Corporation  
All rights reserved.