

**CONVERT EXISTING HOUSE KEEPING ROOM TO GUEST ROOM  
 SEE SHEET A-1 FOR GUEST ROOM TABULATION AND LOCATIONS FOR 5**

**ENLARGED FLOOR PLAN**

SCALE: 1/4" = 1'-0"


**A**









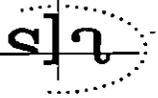

STEVEN LANGFORD  
ARCHITECTS, INC.

2023 DADLER ST.  
SANTA ANA, CA 92705

PH: 949-833-9088  
FAX: 949-833-9759  
ARCHITECTURE • INTERIOR • DESIGN

PROJECT

TIMBER COVE INN RESTAURANT  
21780 NORTH HIGHWAY 1  
JENNER, CALIF.  
SONOMA COUNTY

ISSUE DATES

NO. DATE DESCRIPTION

1 10/20/23

2 10/20/23

**KEY NOTES**

- 1 NEW DRWG AREA WITH NEW WINDOW SYSTEM
- 2 REDWOOD EXTERIOR SIDING TO MATCH EXISTING
- 3 NEW GFT SHOP AREA WITH NEW WINDOW SYSTEM
- 4 NEW HALL AND LOBBY ENTRANCE DOOR
- 5 REMOVE EXISTING BRICK PATCH AND FINISH TO MATCH ADJACENT WALL FINISH
- 6 EXISTING EOOD SIDING
- 7 10" DIAMETER STRUCTURAL STEEL TUBE COLUMN
- 8 EXISTING 2X FASCIA WITH COPPER FLASHING
- 9 NEW 2X FASCIA AND COPPER FLASHING TO MATCH EXISTING
- 10 FIVE FINISHED METAL STANDING SEAM ROOF SYSTEM OVER BUILT-UP ROOF @ 2% SLOPE - DARK BRONZE
- 11 NEW GEOMETRIC COPPER FASCIA
- 12 NEW STONE FINISH TO MATCH EXISTING
- 13 NEW MECHANICAL SCREEN
- 14 EXISTING FLUES TO BE RELOCATED
- 15 NEW WINDOW
- 16 NEW LOG STONE CALL BEAT WITH 4" CAP
- 17 NEW CONCRETE PAVI


NOTE:  
SEE SHEET A-4.1 FOR FINISH MATERIAL KEY INDEX




**NORTH ELEVATION** A  
SCALE: 1/8" = 1'-0"

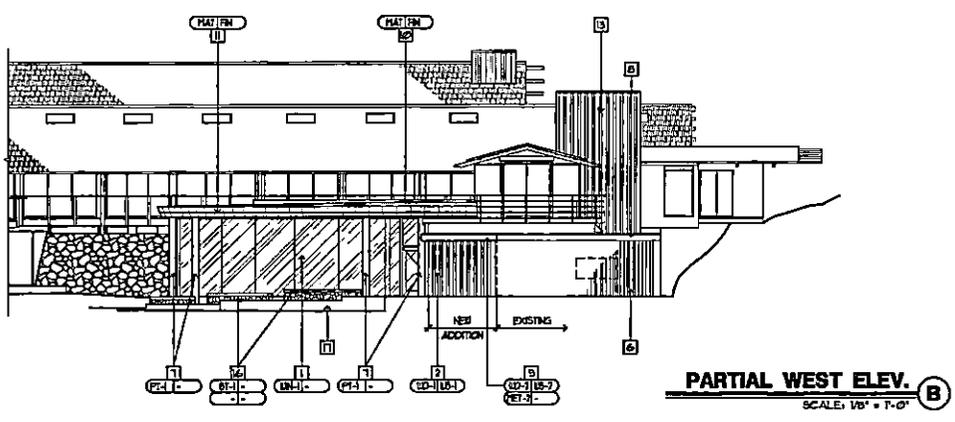

**PARTIAL WEST ELEV.** B  
SCALE: 1/8" = 1'-0"

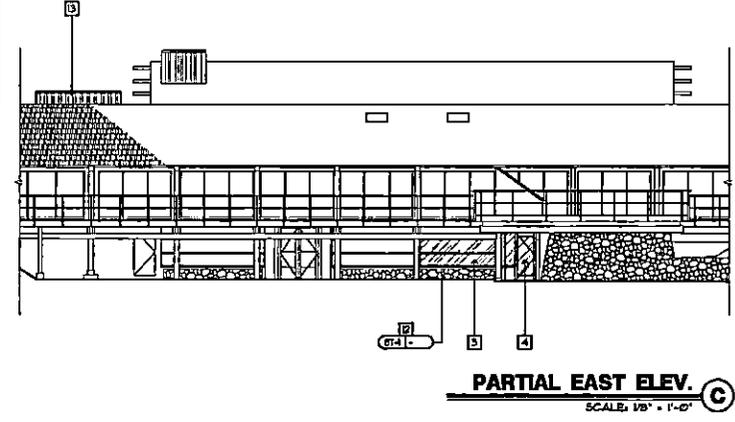

**PARTIAL EAST ELEV.** C  
SCALE: 1/8" = 1'-0"

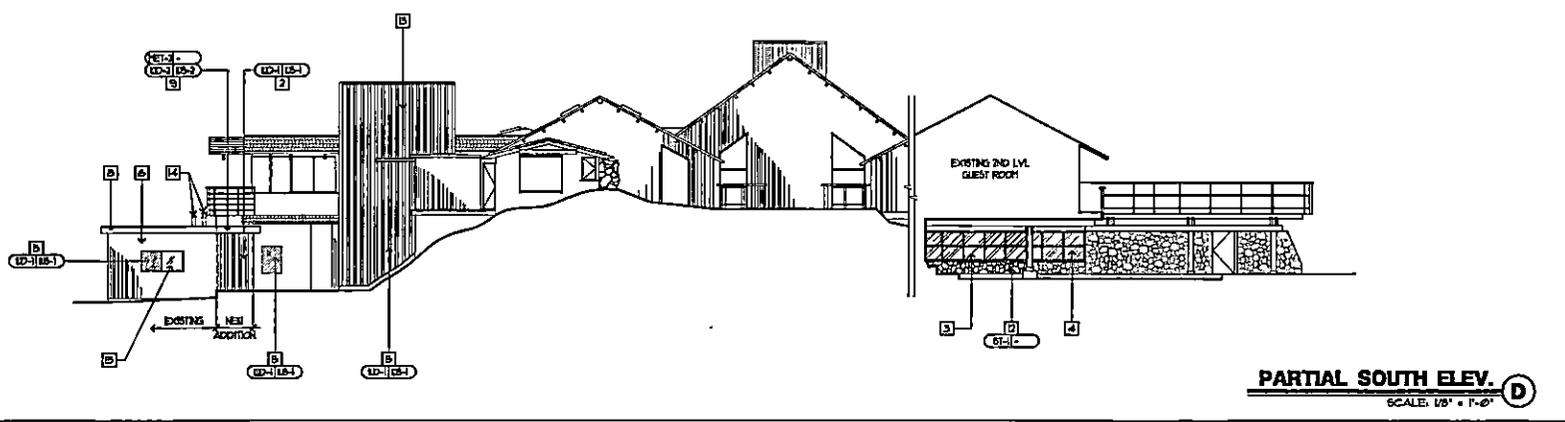

**PARTIAL SOUTH ELEV.** D  
SCALE: 1/8" = 1'-0"

PROJECT NO. 00-003

DATE

SHEET TITLE

**EXTERIOR ELEVATIONS**

**A-4.0**





