



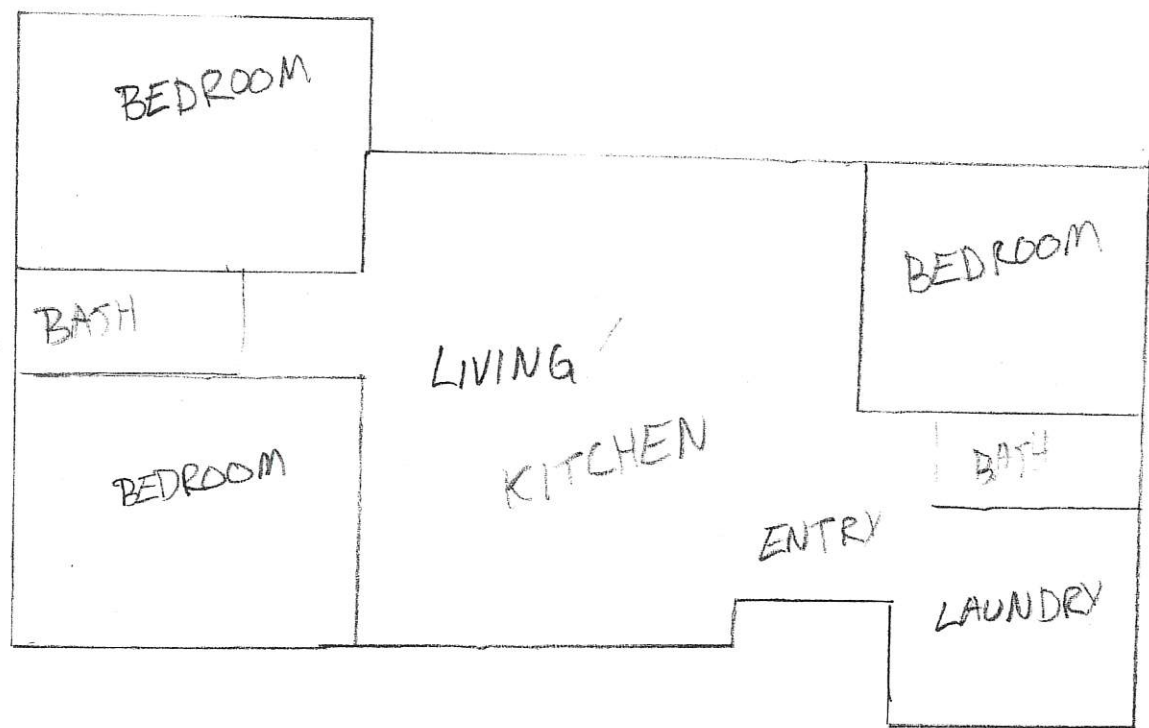

FLOOR PLAN N.T.S.

NOT FIELD VERIFIED BY
WELL AND SEPTIC SECTION

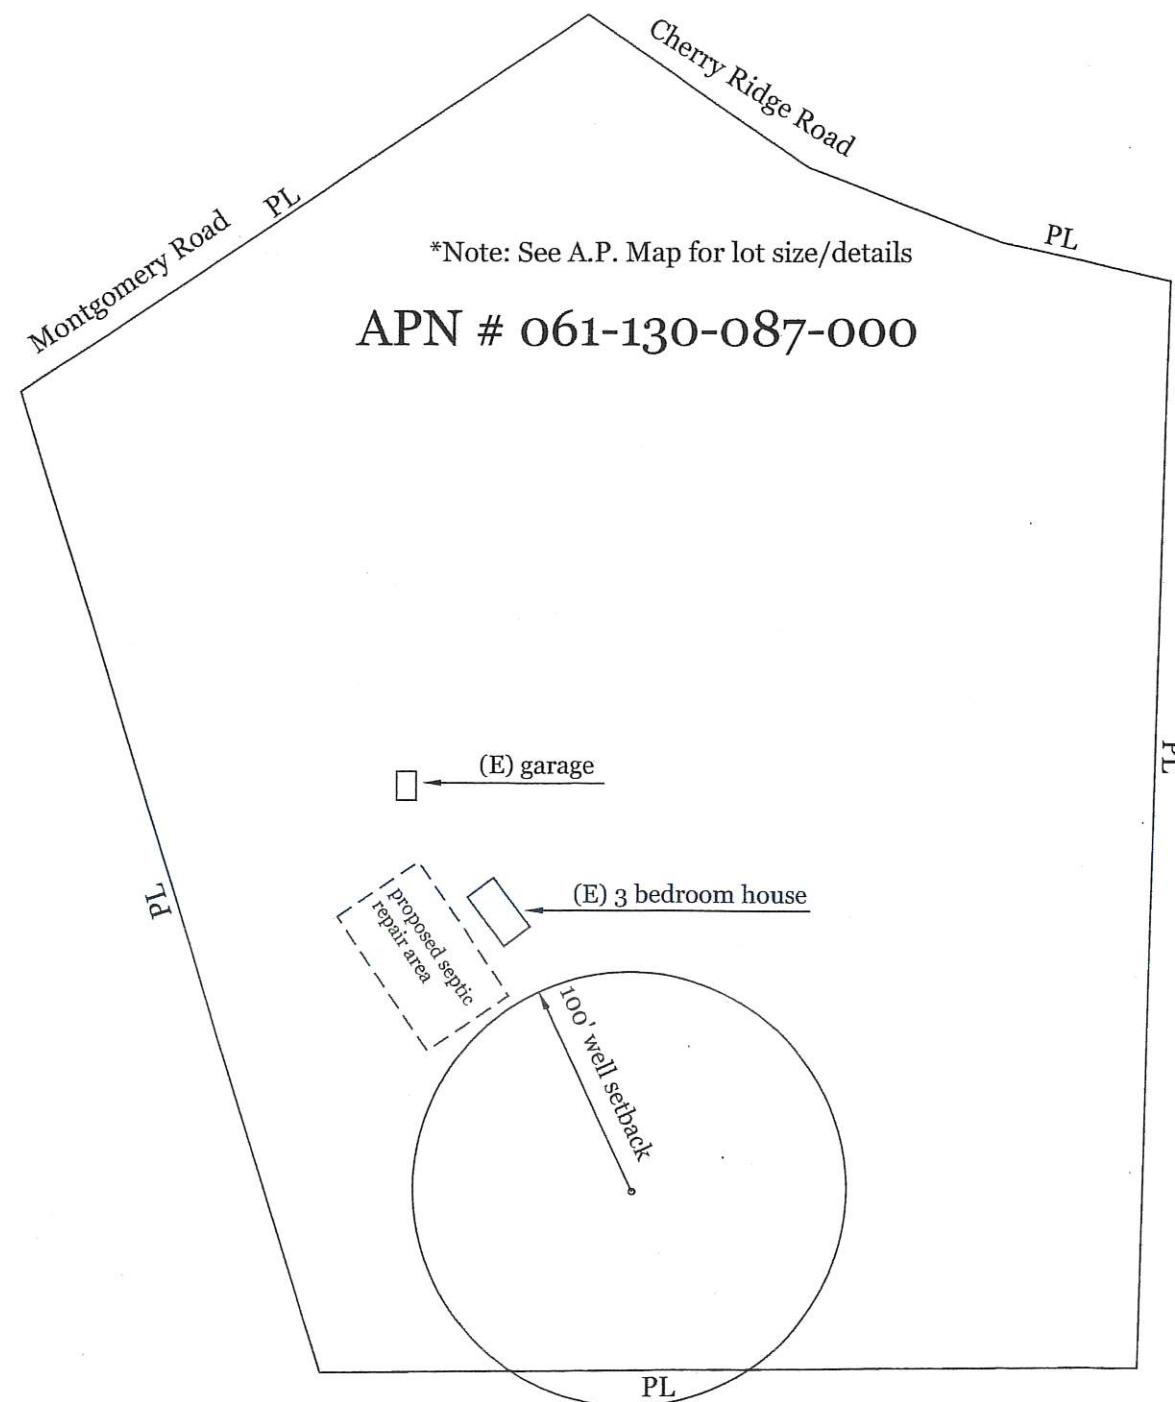

VOLUNTARY SEPTIC SYSTEM DESIGN for:
10145 Cherry Ridge Road, Sebastopol CA
APN # 061-130-087-000

DESIGN BY: *SONOMA LANDWORKS* Lic. # 522707
ph. 707.869.4500 / 15950 River Road, Guerneville 95446

SITE PLAN AND VICINITY MAP N.T.S.

REVISIONS		
MM/DD/YY	REMARKS	
1	--/--/--	...
2	--/--/--	...
3	--/--/--	...
4	--/--/--	...
5	--/--/--	...