
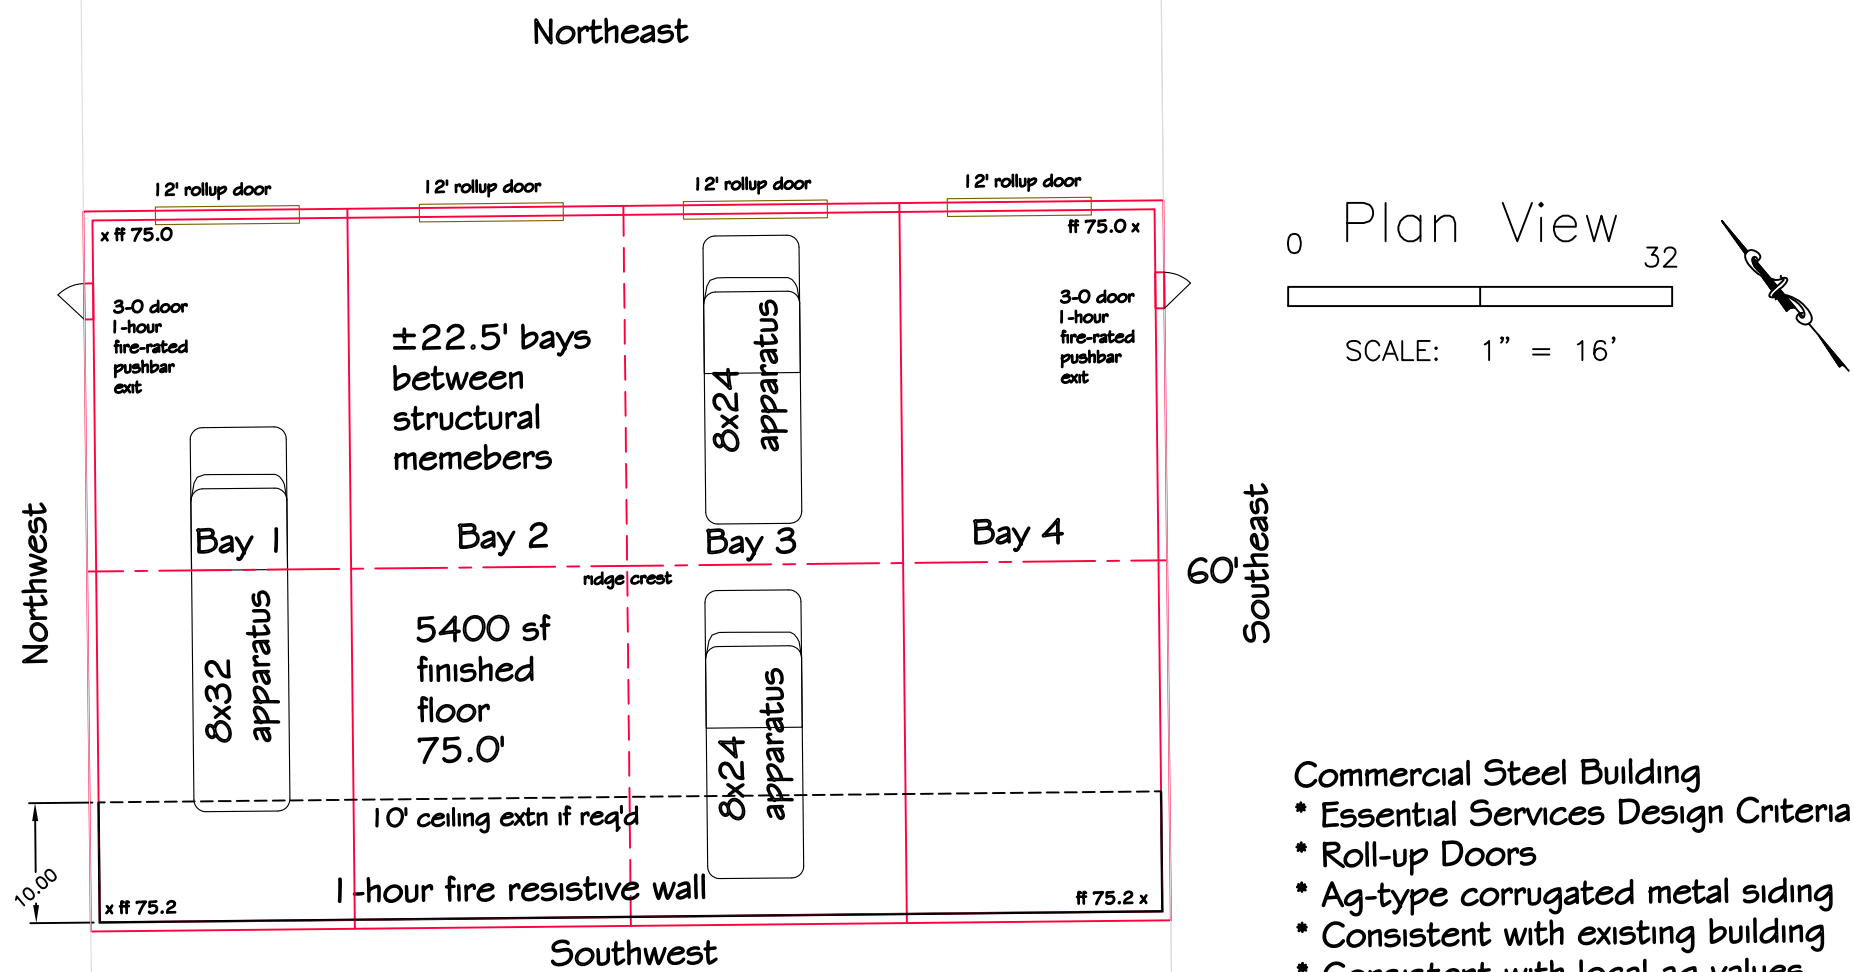



UPE18-0068
BLD19-
Essential Services Building
Truck Storage Garage
Plan and Elevation Views

Note: No plumbing or
water supply within
building

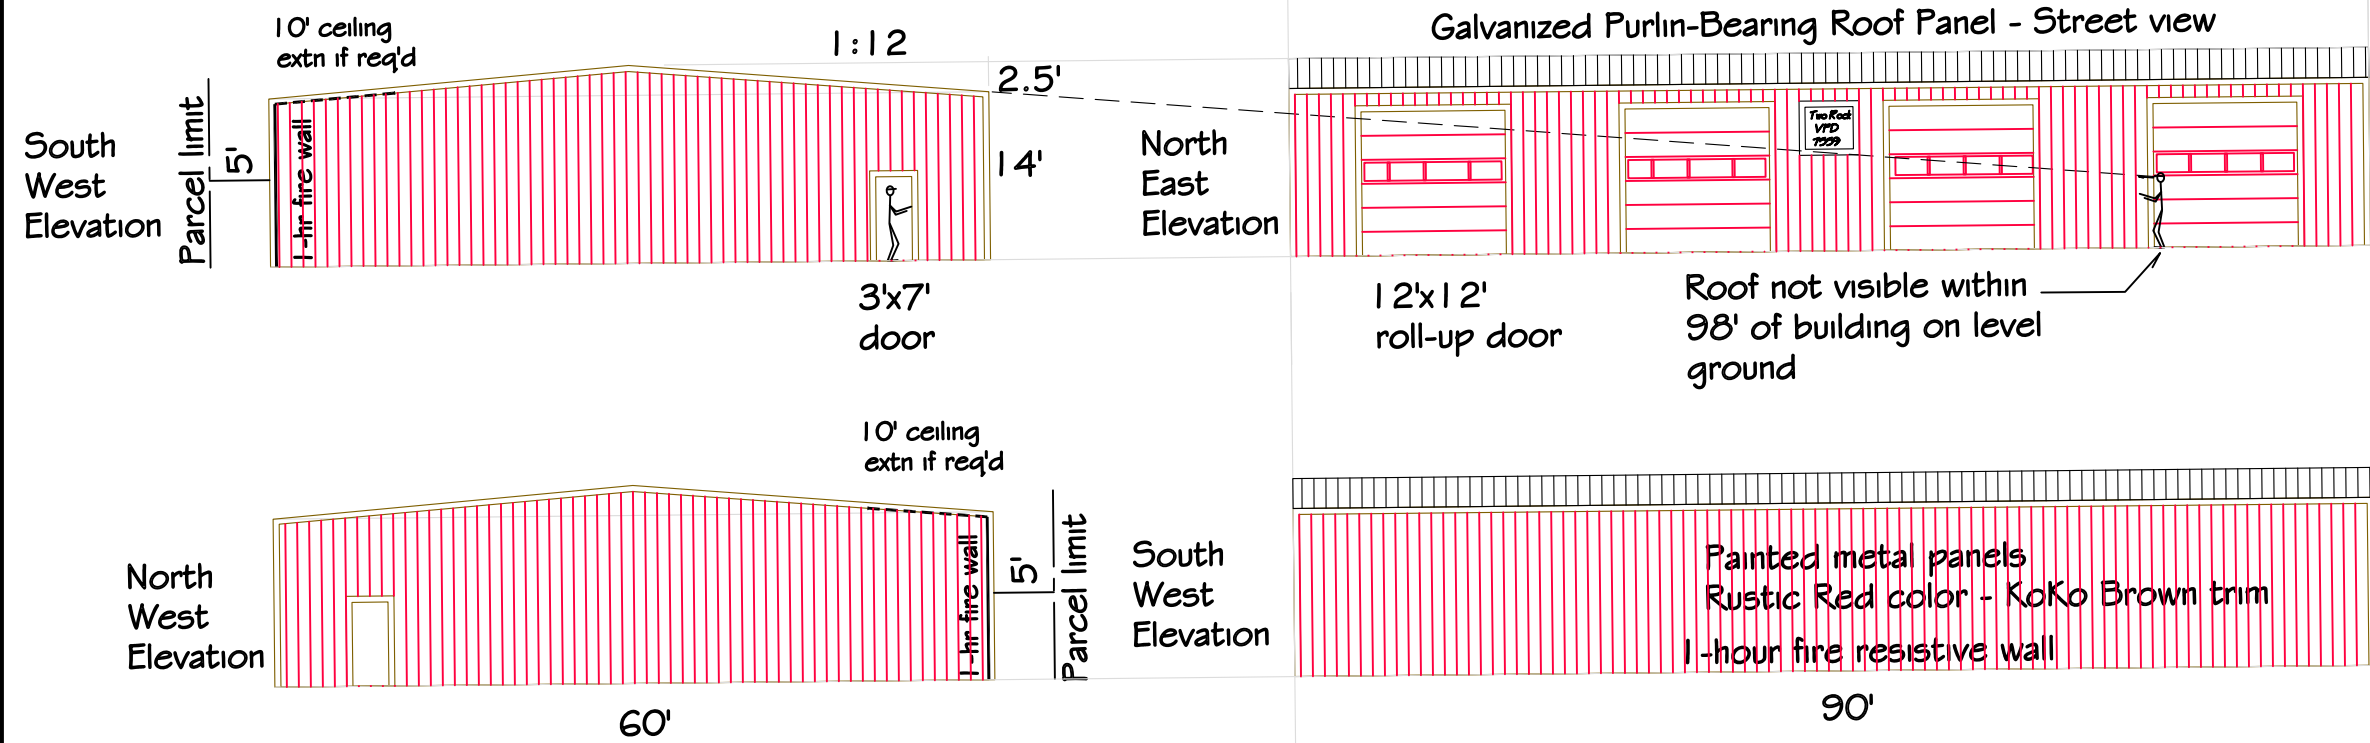

- Commercial Steel Building
- Essential Services Design Criteria
 - Roll-up Doors
 - Ag-type corrugated metal siding
 - Consistent with existing building
 - Consistent with local ag values
 - Muted dark "barn-red" Rustic Red color
 - Koko Brown trim, galvanized roof
 - Painted sign on building
 - No remote monument sign
 - Muted downcast exterior lighting
 - Low-slope gravel parking

- Fire Service Requirements:
- One-hour fire wall per Detail required within 10' of property lines.
 - No exterior wall openings allowed within 5' of property line.
 - If present, exterior wall openings within 10' of property line require protection (louvers).
 - Any windows and human access doors shall be rated per Emergency Services requirements.

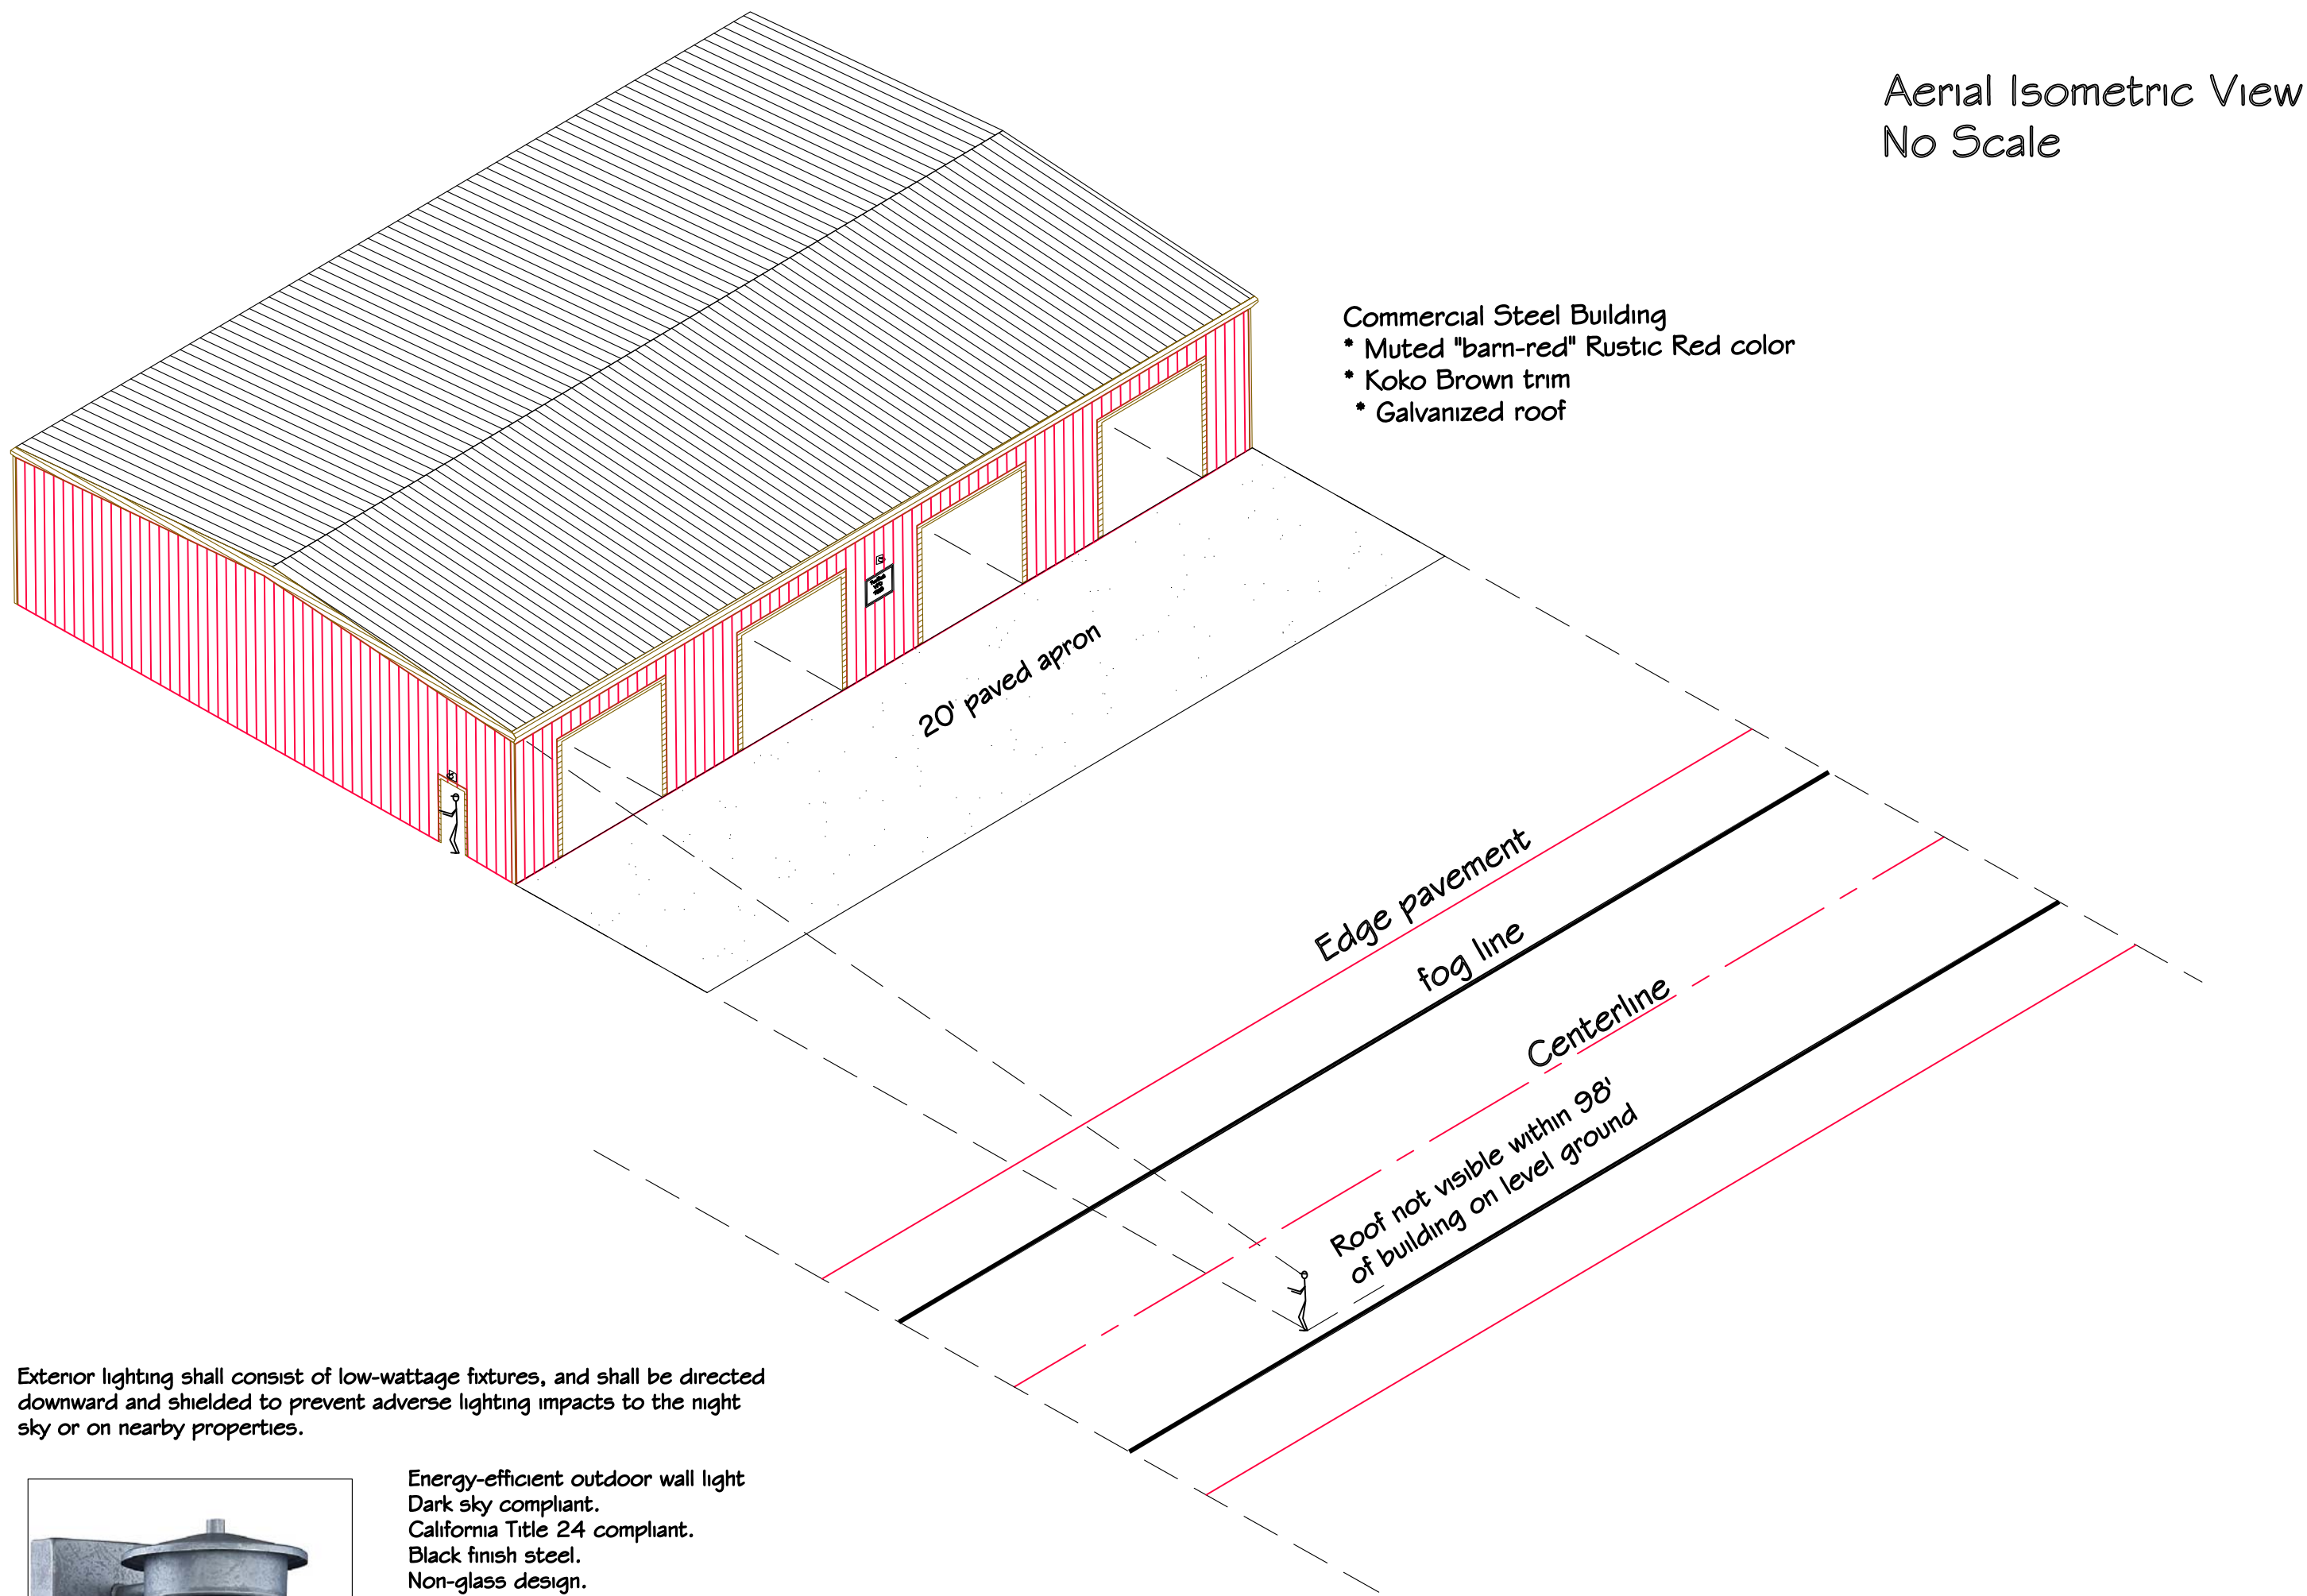


- Commercial Steel Building
- Muted "barn-red" Rustic Red color
 - Koko Brown trim
 - Galvanized roof




Energy-efficient outdoor wall light
Dark sky compliant.
California Title 24 compliant.
Black finish steel.
Non-glass design.
Not dimmable.
790 lumens.
Includes 10 watt LED.
Comparable to a 60 watt incandescent.
Warm 3000K color temperature.
5" high, 7" wide. Extends 8" from wall.
From the Danbury collection by John Timberland.

Aerial Isometric View
No Scale

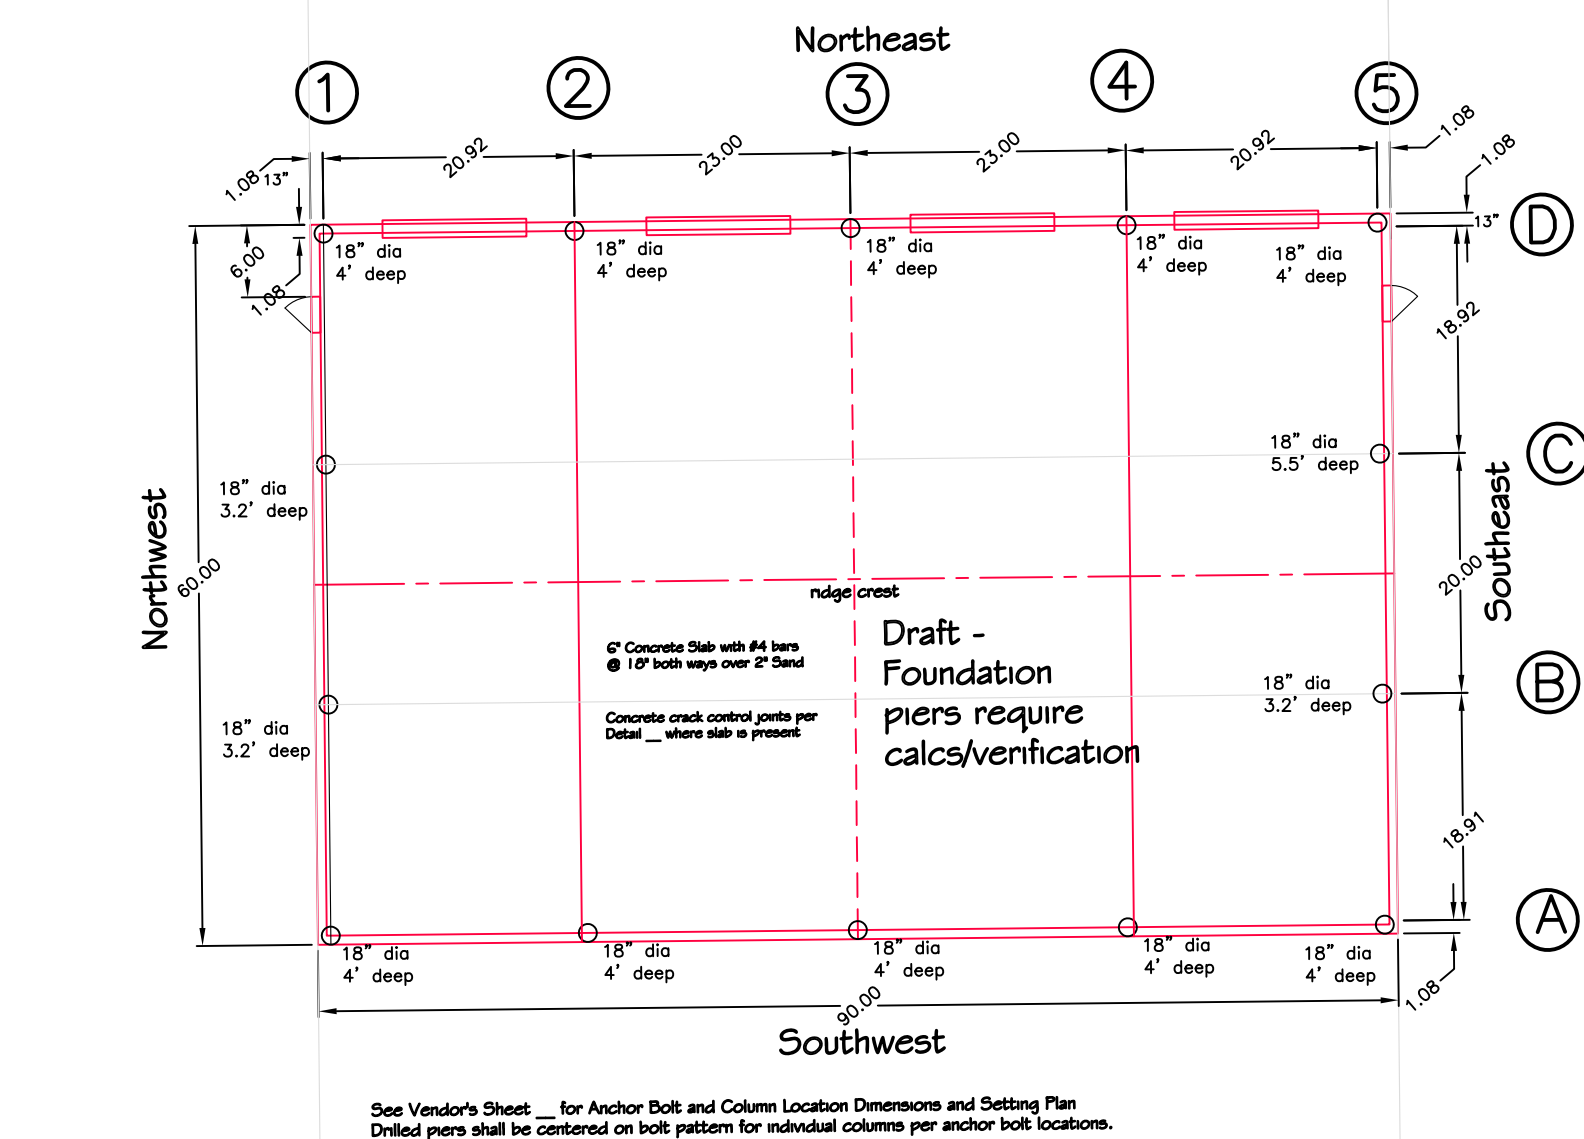


Foundation Schematic See also Sheet C5

SCALE: 1" = 16'

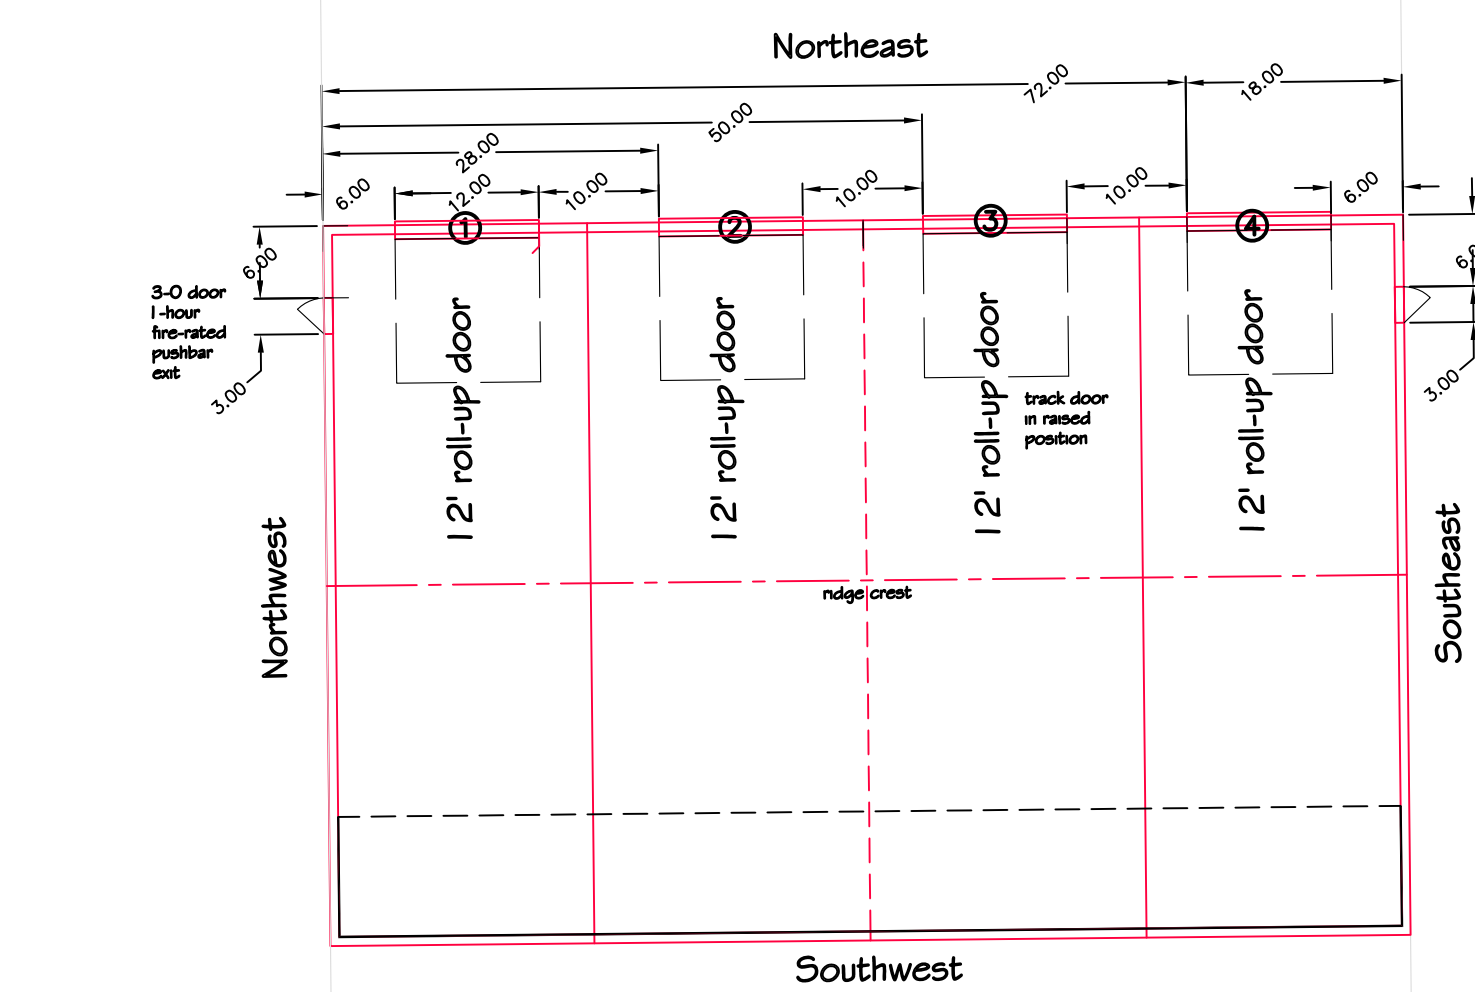

Door Placements


SCALE: 1" = 16'

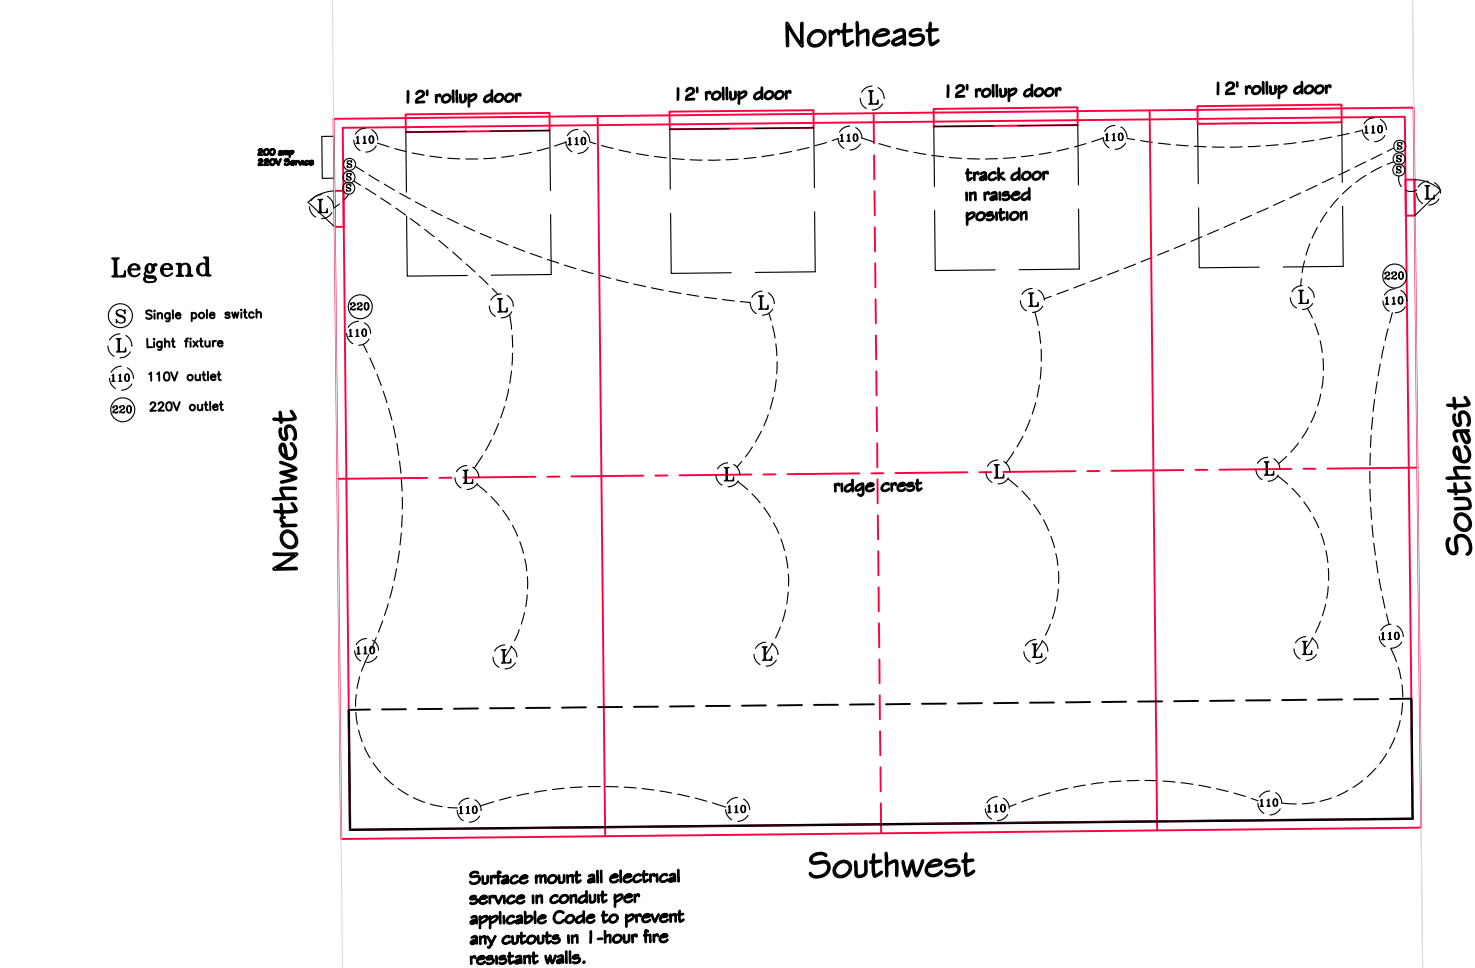

Electrical Schematic

SCALE: 1" = 16'

One Hour Fire Wall
Detail - No Scale

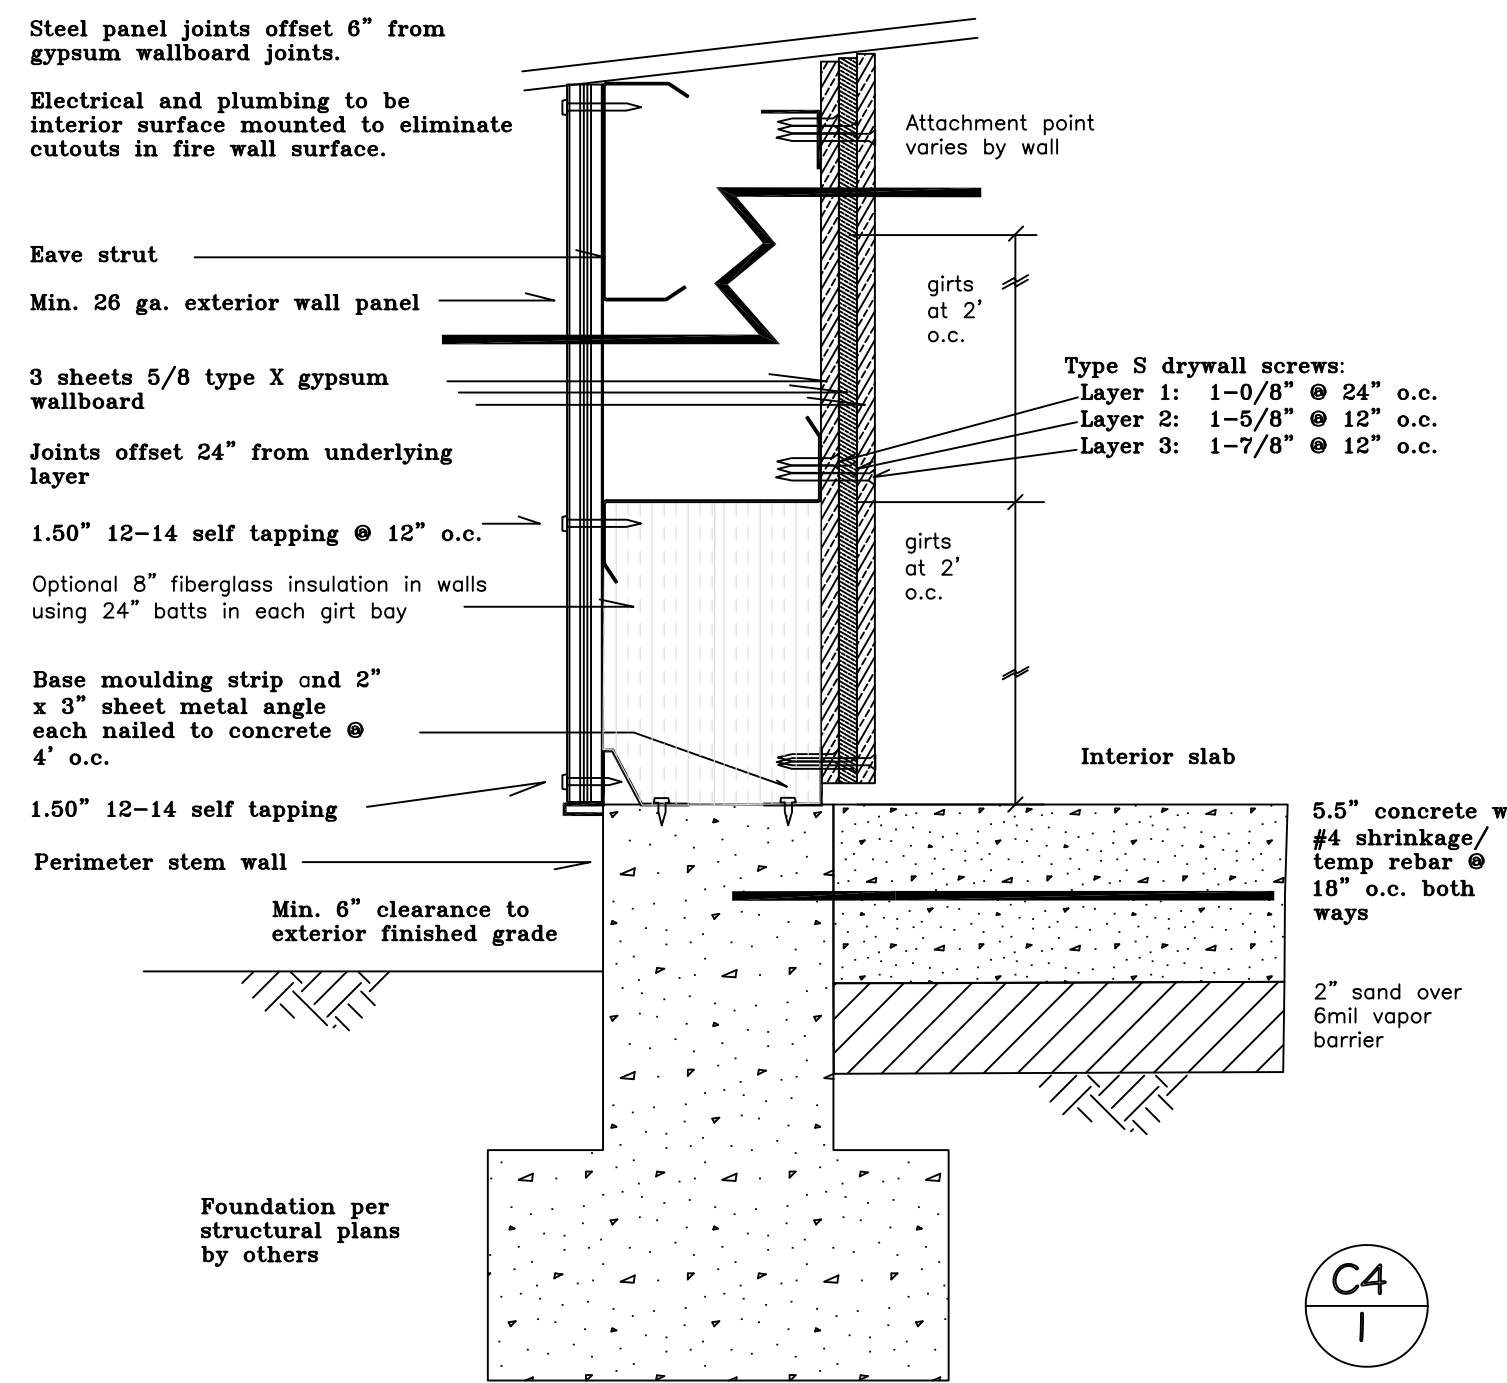

Endson Engineering Inc.
Valley Ford CA 94972-0446
707.795.2498 707.800.5002 cell
lee.endson@hotmail.com

Emergency Services Building - Truck Garage
Elevations, Plan View, Door Placements,
Electrical Schematic, 1-Hr Fire Wall Detail

Paul Martin, President
Two Rock Volunteer Fire
Department
xchris560@gmail.com
707.453.0613
707.477.3020 cell

Ernie Nunes, Project Manager
Two Rock Volunteer Fire
Department
jenniesm@legisctv.net
707.453.0613
707.477.3020 cell

Lands of:
APN 022-140-017
Two Rock Volunteer Fire Dept.
7599 Valley Ford Road, Petaluma CA 94952

90123
TR.dwg

01.23.2019

Scale: Noted

Sheet

C4

of 5

