

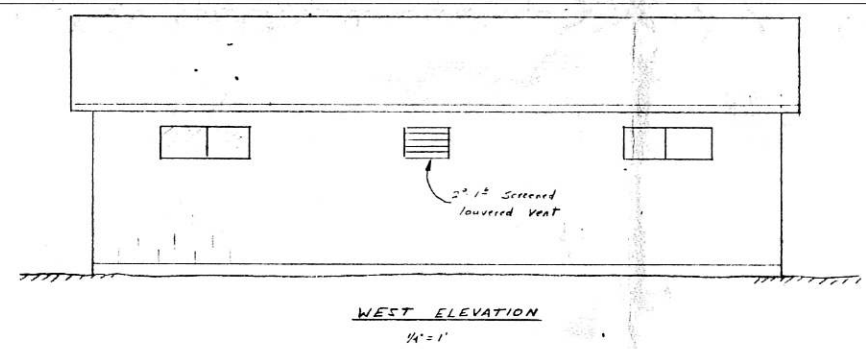
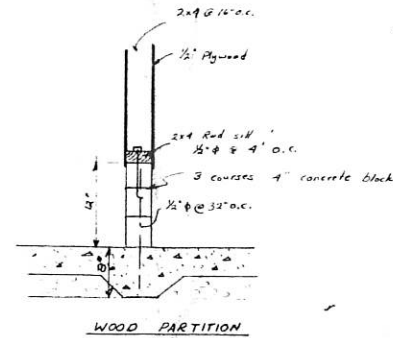
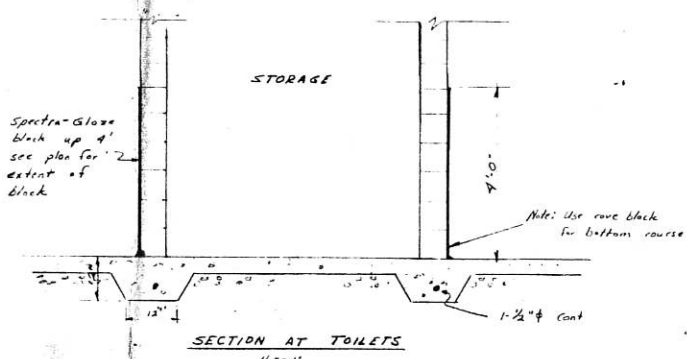
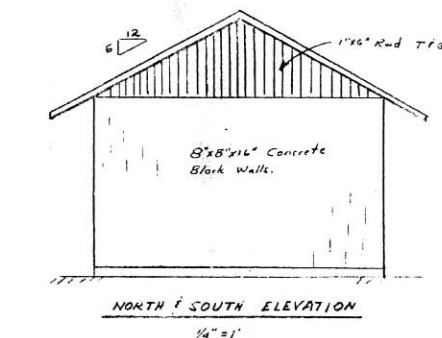
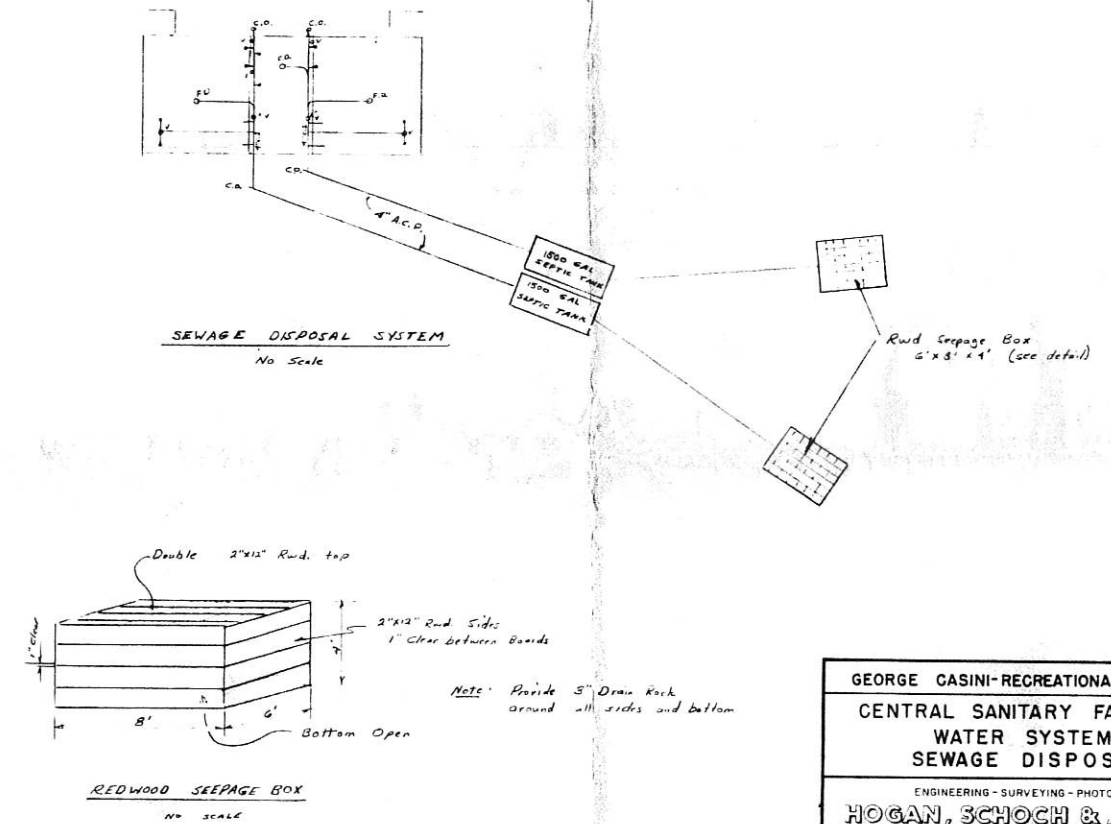
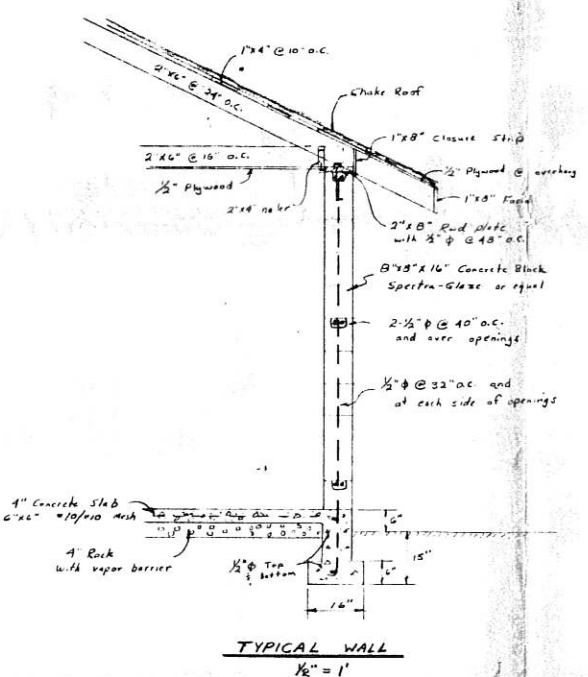
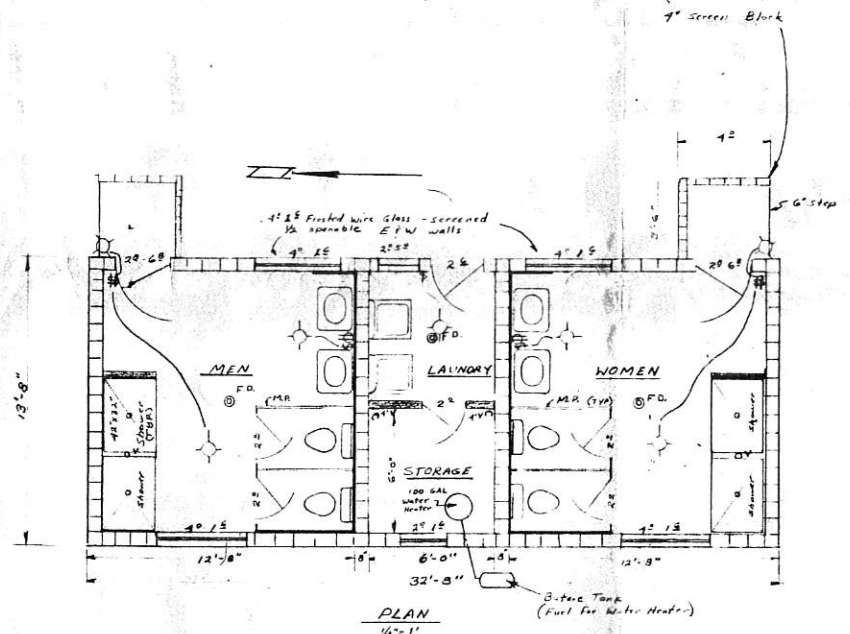
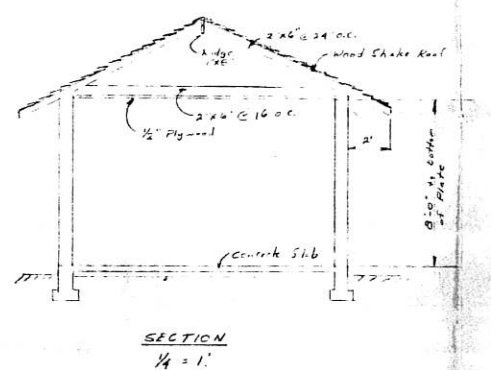


197
1007
1009

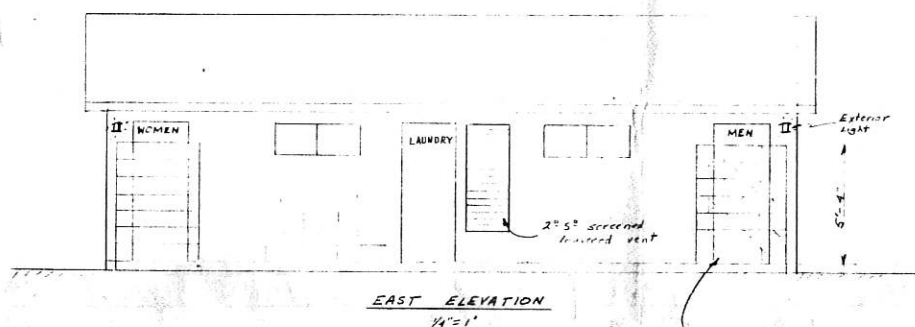

- LEGEND
- 8" Concrete Block Walls
 - 2"x4" Stud Wall 1/2" Plywood over
 - FD. Floor Drain
 - Plumbing Vent
 - 8" Concrete Block Spectra-Glaze 4' up one side only

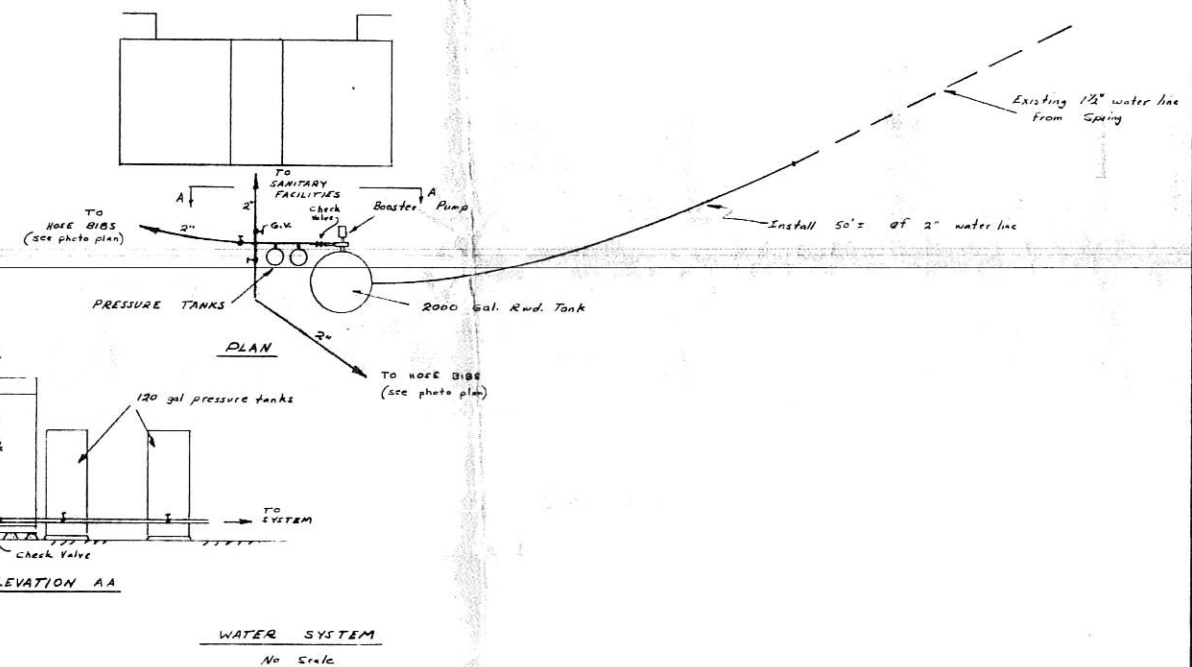

NOT FIELD VERIFIED BY
WELL AND SEPTIC SECTION

1				21 June 67				Loc. location changed Extent of Spectra-Glaze shown Wood partition added				R.L.S.							
No.		DATE		REVISION		BY		DESIGNED BY P.L.S.				DRAWN BY P.L.S.		CHECKED BY		SCALE AS SHOWN		DATE 14 JUNE 1967	
								APPROVED BY  PAUL L. SCHOCH				R.C.E. 12,599				JOB No. ENG. D-27			
																2 SHEET			
																2 OF 2			