


Proposed Barn Floor Plan for File No. VBU17-0516 for APN 109-120-005

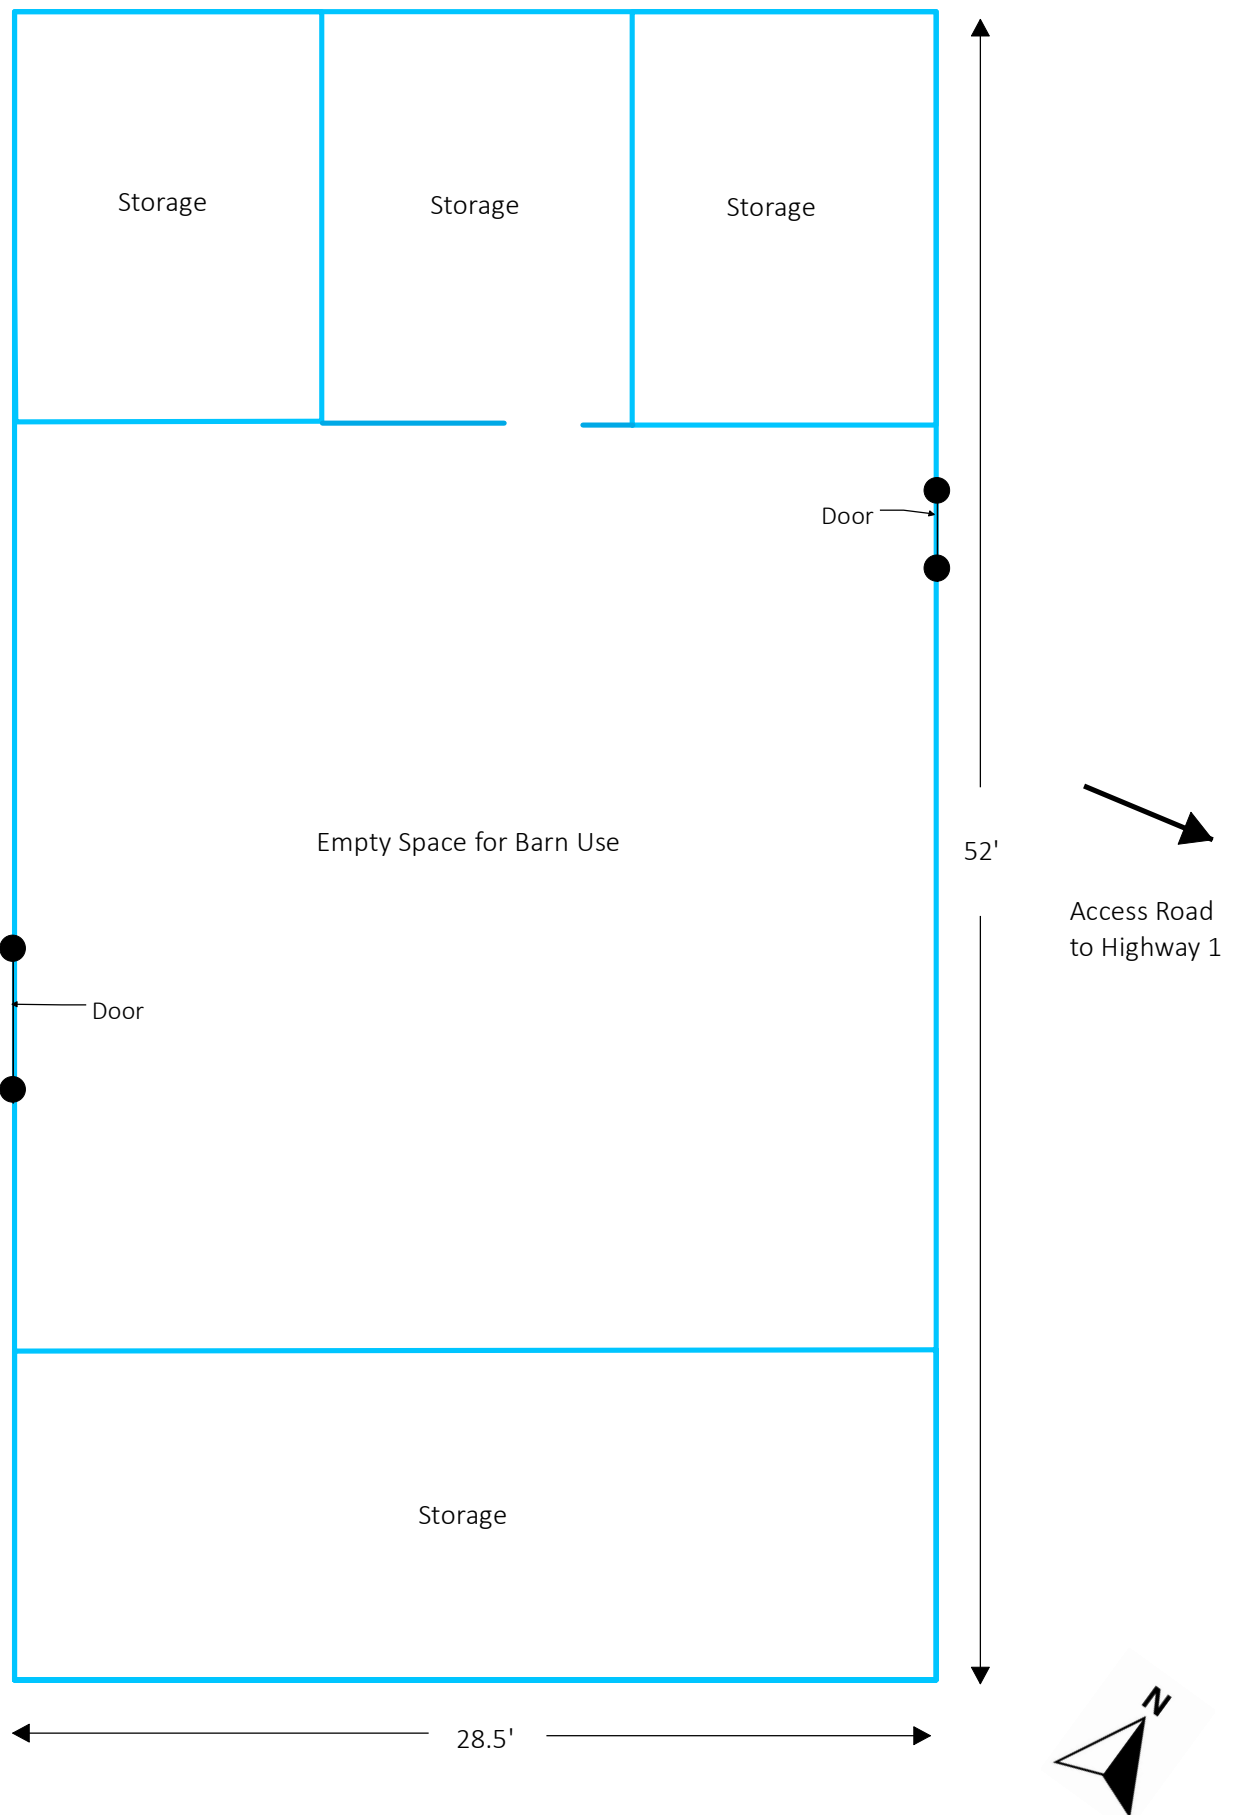

1 inch = 6 feet