



PERFORMANCE WELL DETAIL
N.T.S.


WELL #	LOCATION AND DEPTH
1	10 FEET UPSLOPE FROM UPSLOPE GRAVEL BED EXTEND 24 INCHES BELOW ORIGINAL GROUND SURFACE
2, 3	DOWN SLOPE TOE OF GRAVEL BED EXTEND TO THE GRAVEL SOIL INTERFACE THE SLOTTED/SCREEN CASING OF THE WELL SHALL EXTEND THROUGH THE ENTIRE DEPTH OF THE GRAVEL AND THE GRAVEL (INSTEAD OF SAND) SHALL BE PLACED IN THE ANNULUS BETWEEN THE CASING AND THE BOREHOLE.
4, 5	25 FEET DOWNSLOPE FROM DOWNSLOPE GRAVEL BED EXTEND 24 INCHES BELOW ORIGINAL GROUND SURFACE

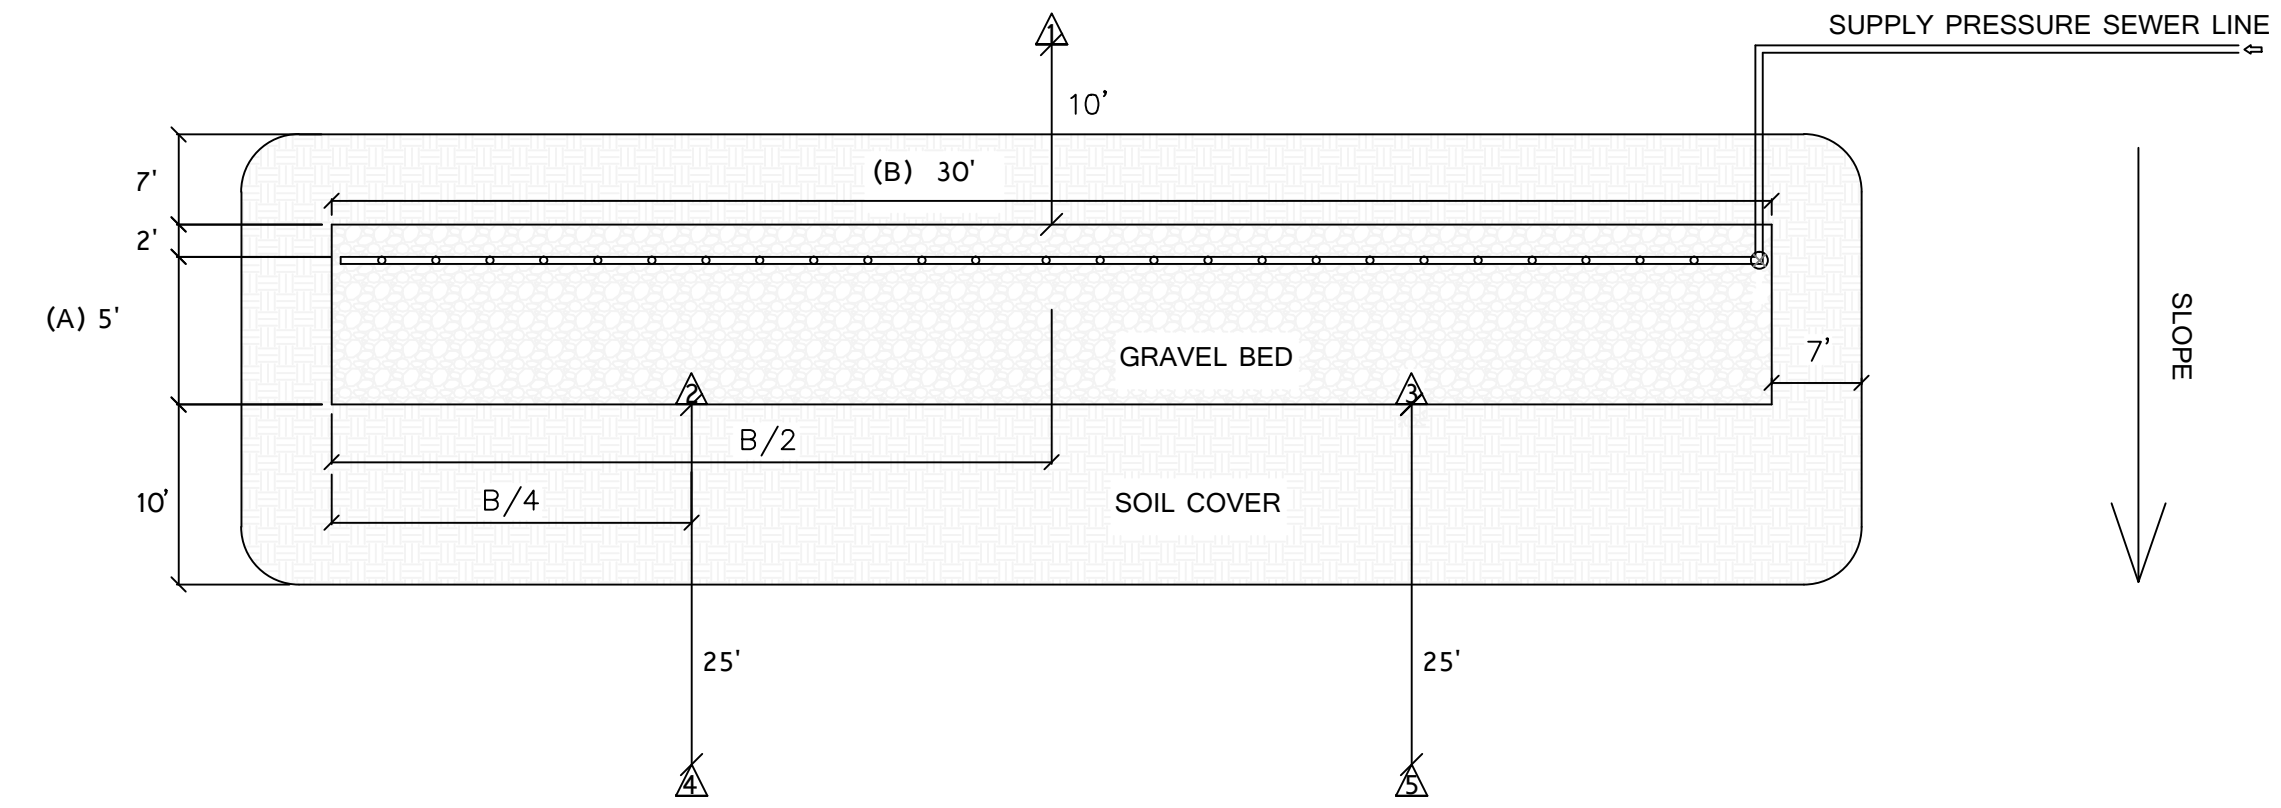


AT-GRADE PLAN VIEW
N.T.S.

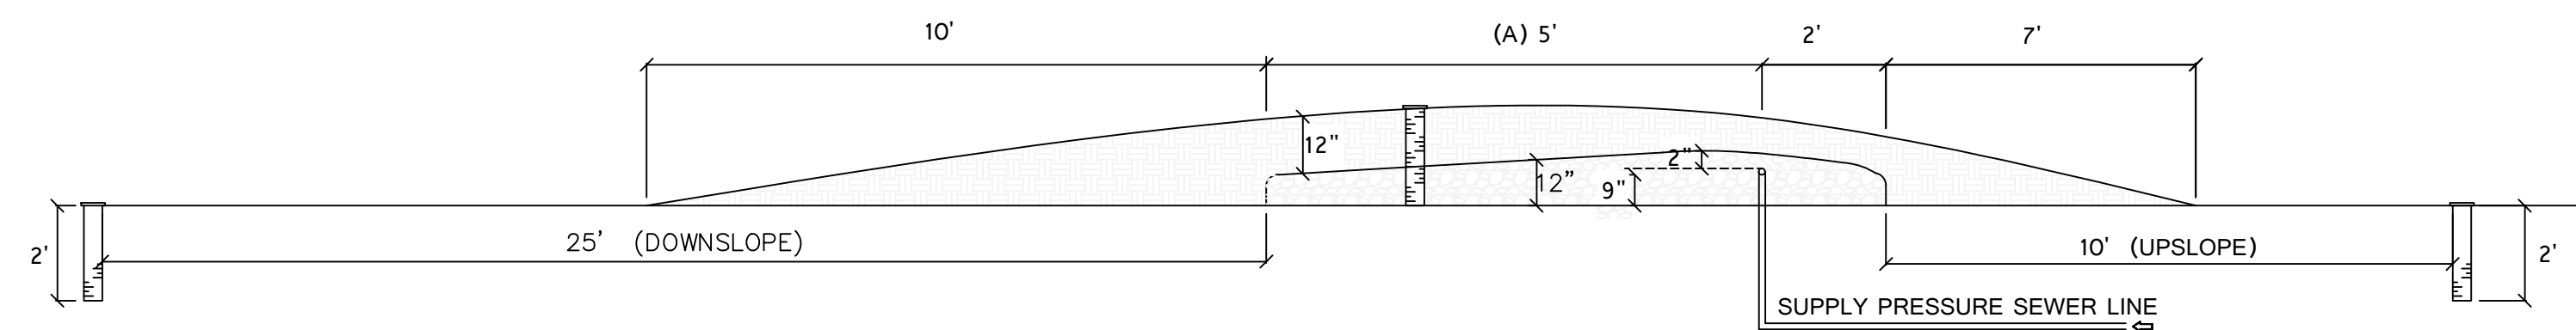


AT-GRADE CROSS-SECTION VIEW
N.T.S.

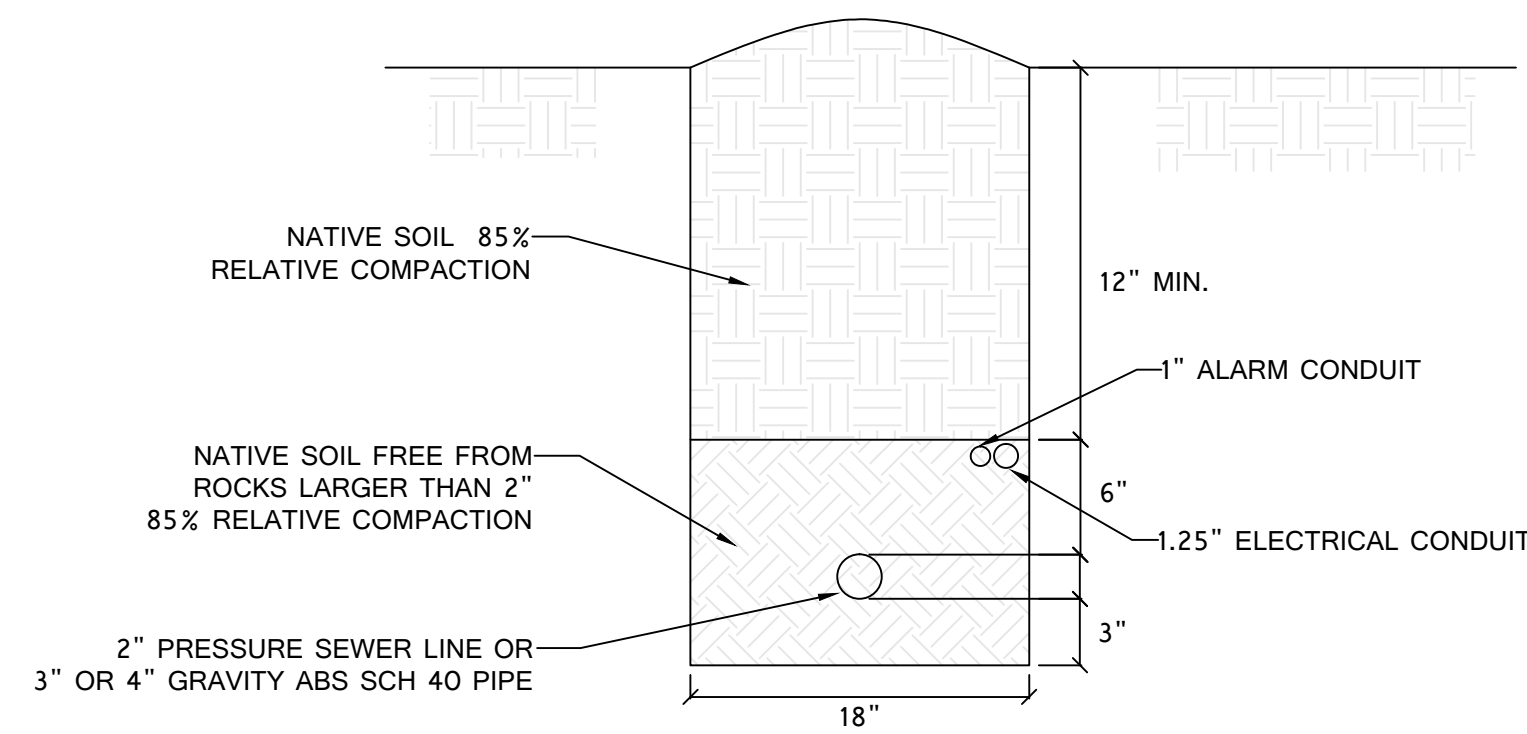

SEWER LINE CROSS-SECTION (NONSTANDARD)

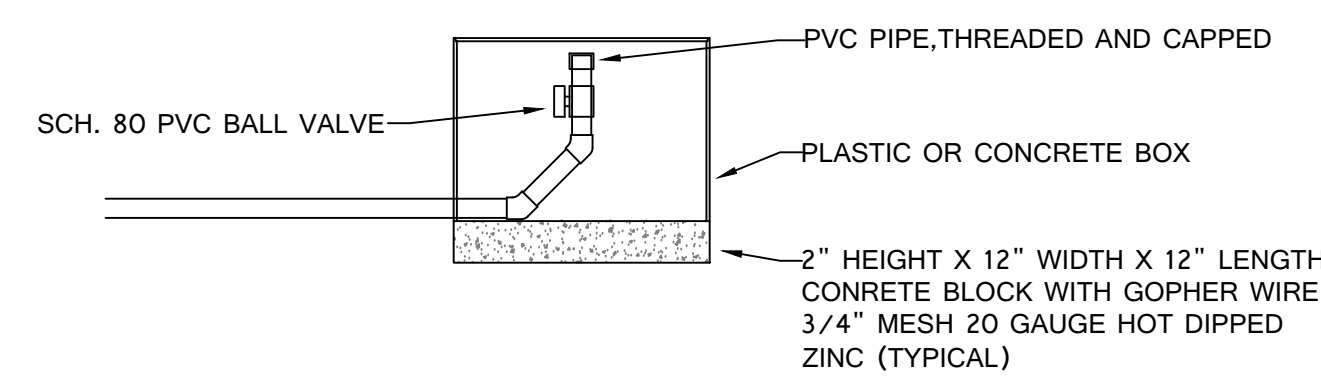

PURGE VALVE SIDE VIEW
N.T.S.

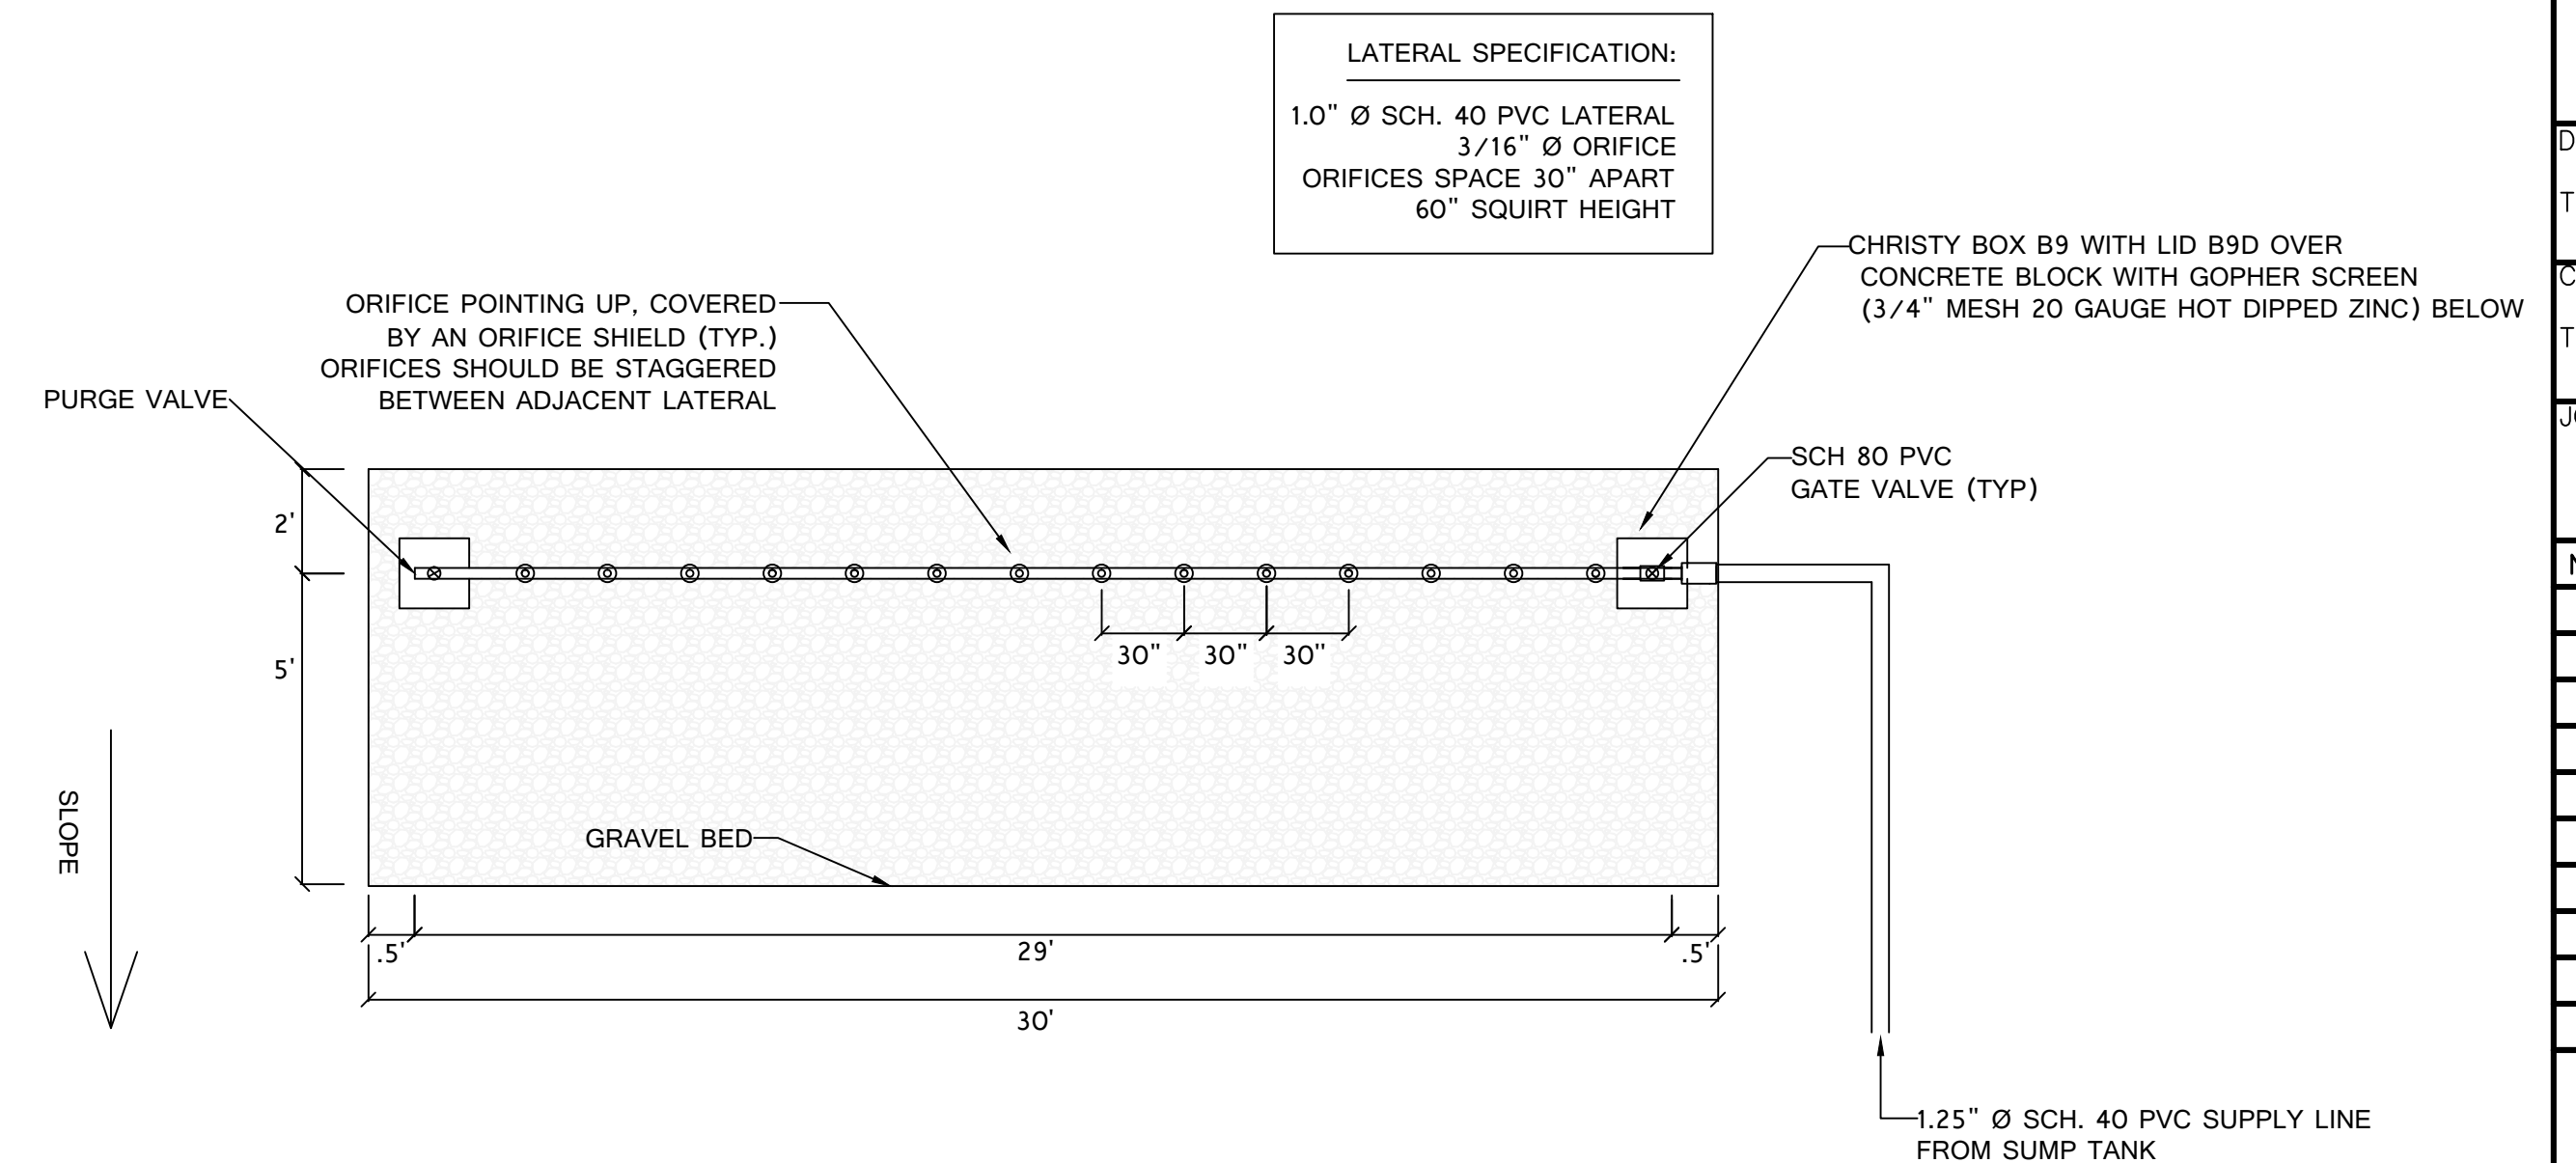

DISTRIBUTION DETAIL
N.T.S.



APEX SEPTIC DESIGN
P.O. BOX 11247
SANTA ROSA, CA 95406
(707) 322-5827
apexsepticdesign@gmail.com

22091 LYONS COURT
JENNER, CA 95450
APN: 109-400-015
AT-GRADE SYSTEM WITH
PRETREATMENT UNIT

DRAWN:

TN

CHECKED:

TN

JOB NO:

No. Revision

No.	Revision

