



EL CAMINO BODEGA

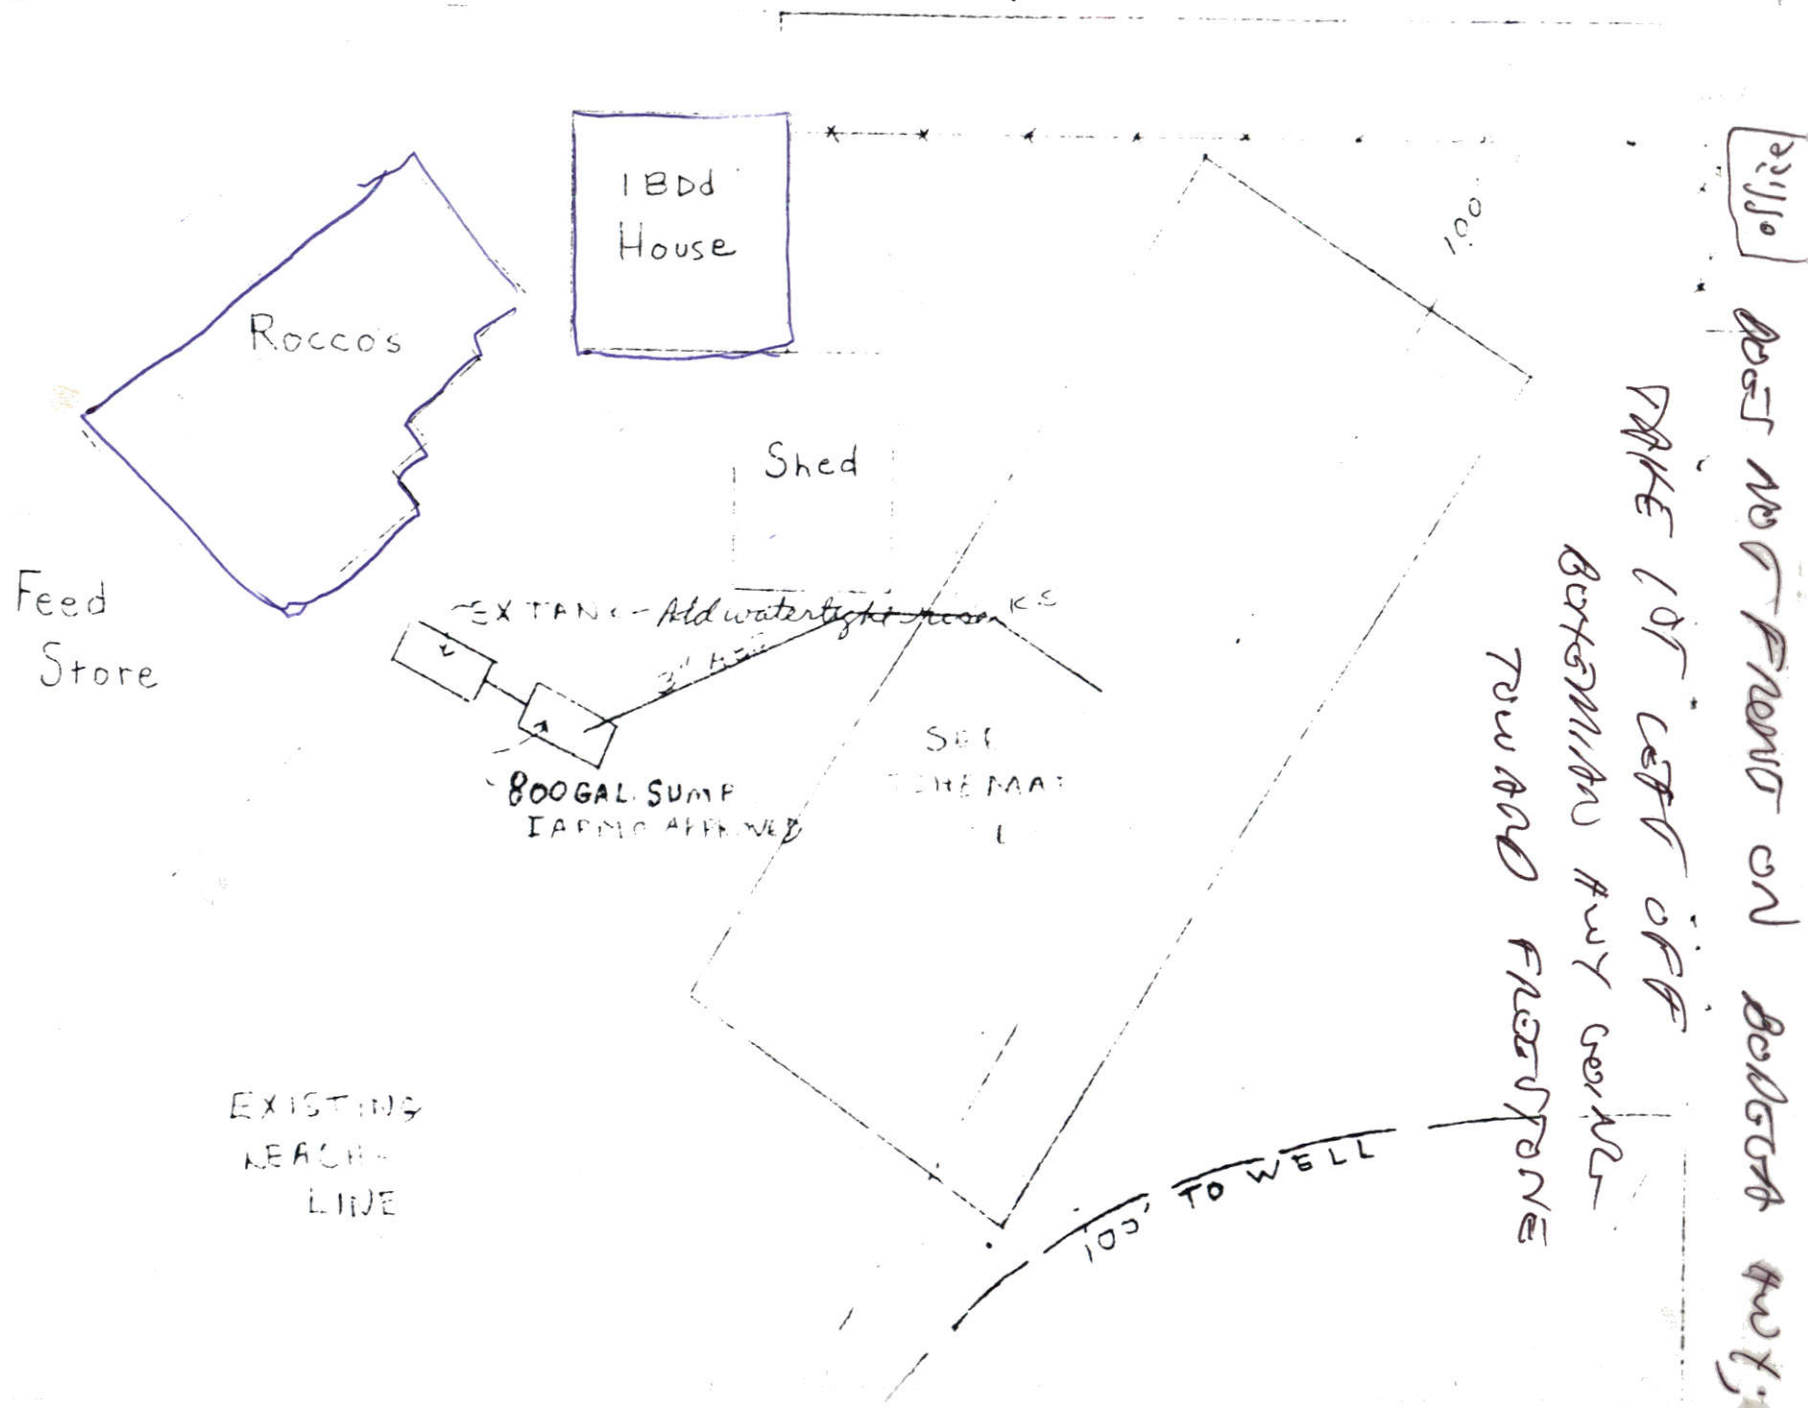

MONITORING PROGRAM - SPECIAL NOTES

MAPS - VICINITY OR SITE

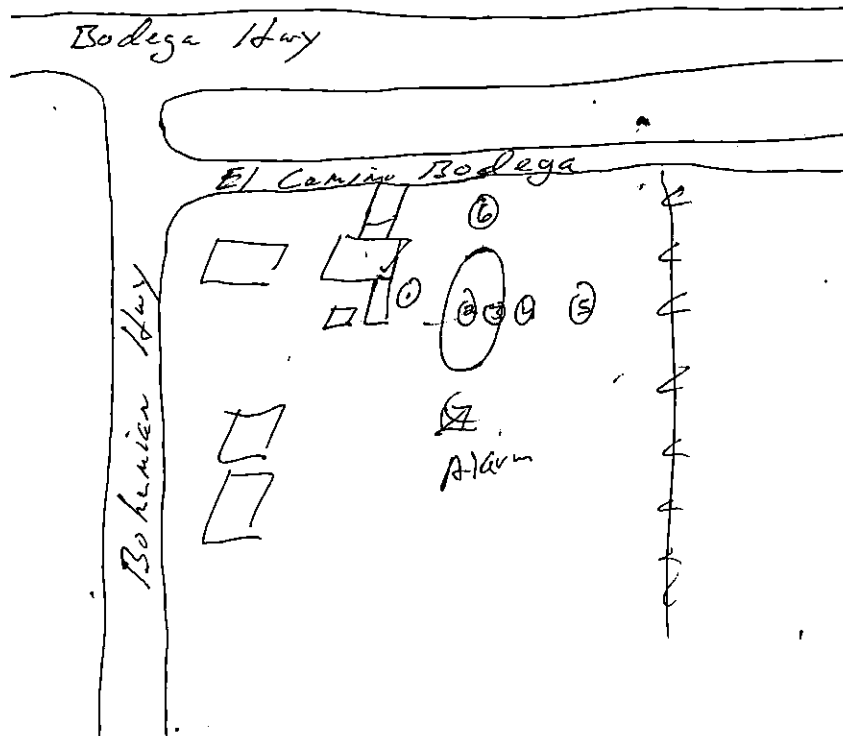

N

2000
2000
2000

2
unit

Adjust valve
boxes

Adjust
valve
boxes

Panel

El Camino Budgeg

570
MOA
250

147

stocks

146
Howey
plum
147
148

parking


Bohemian Army

CBS ELECTRIC

4171 Montgomery Dr. Santa Rosa, CA 95405
 Electrical Contractor C-10/B-Gen #428004
 (415) 524-2245 dsereni@cbs-electric.com

Standby Generator Installation

Non-Separately Derived System (NEC 702.11B)

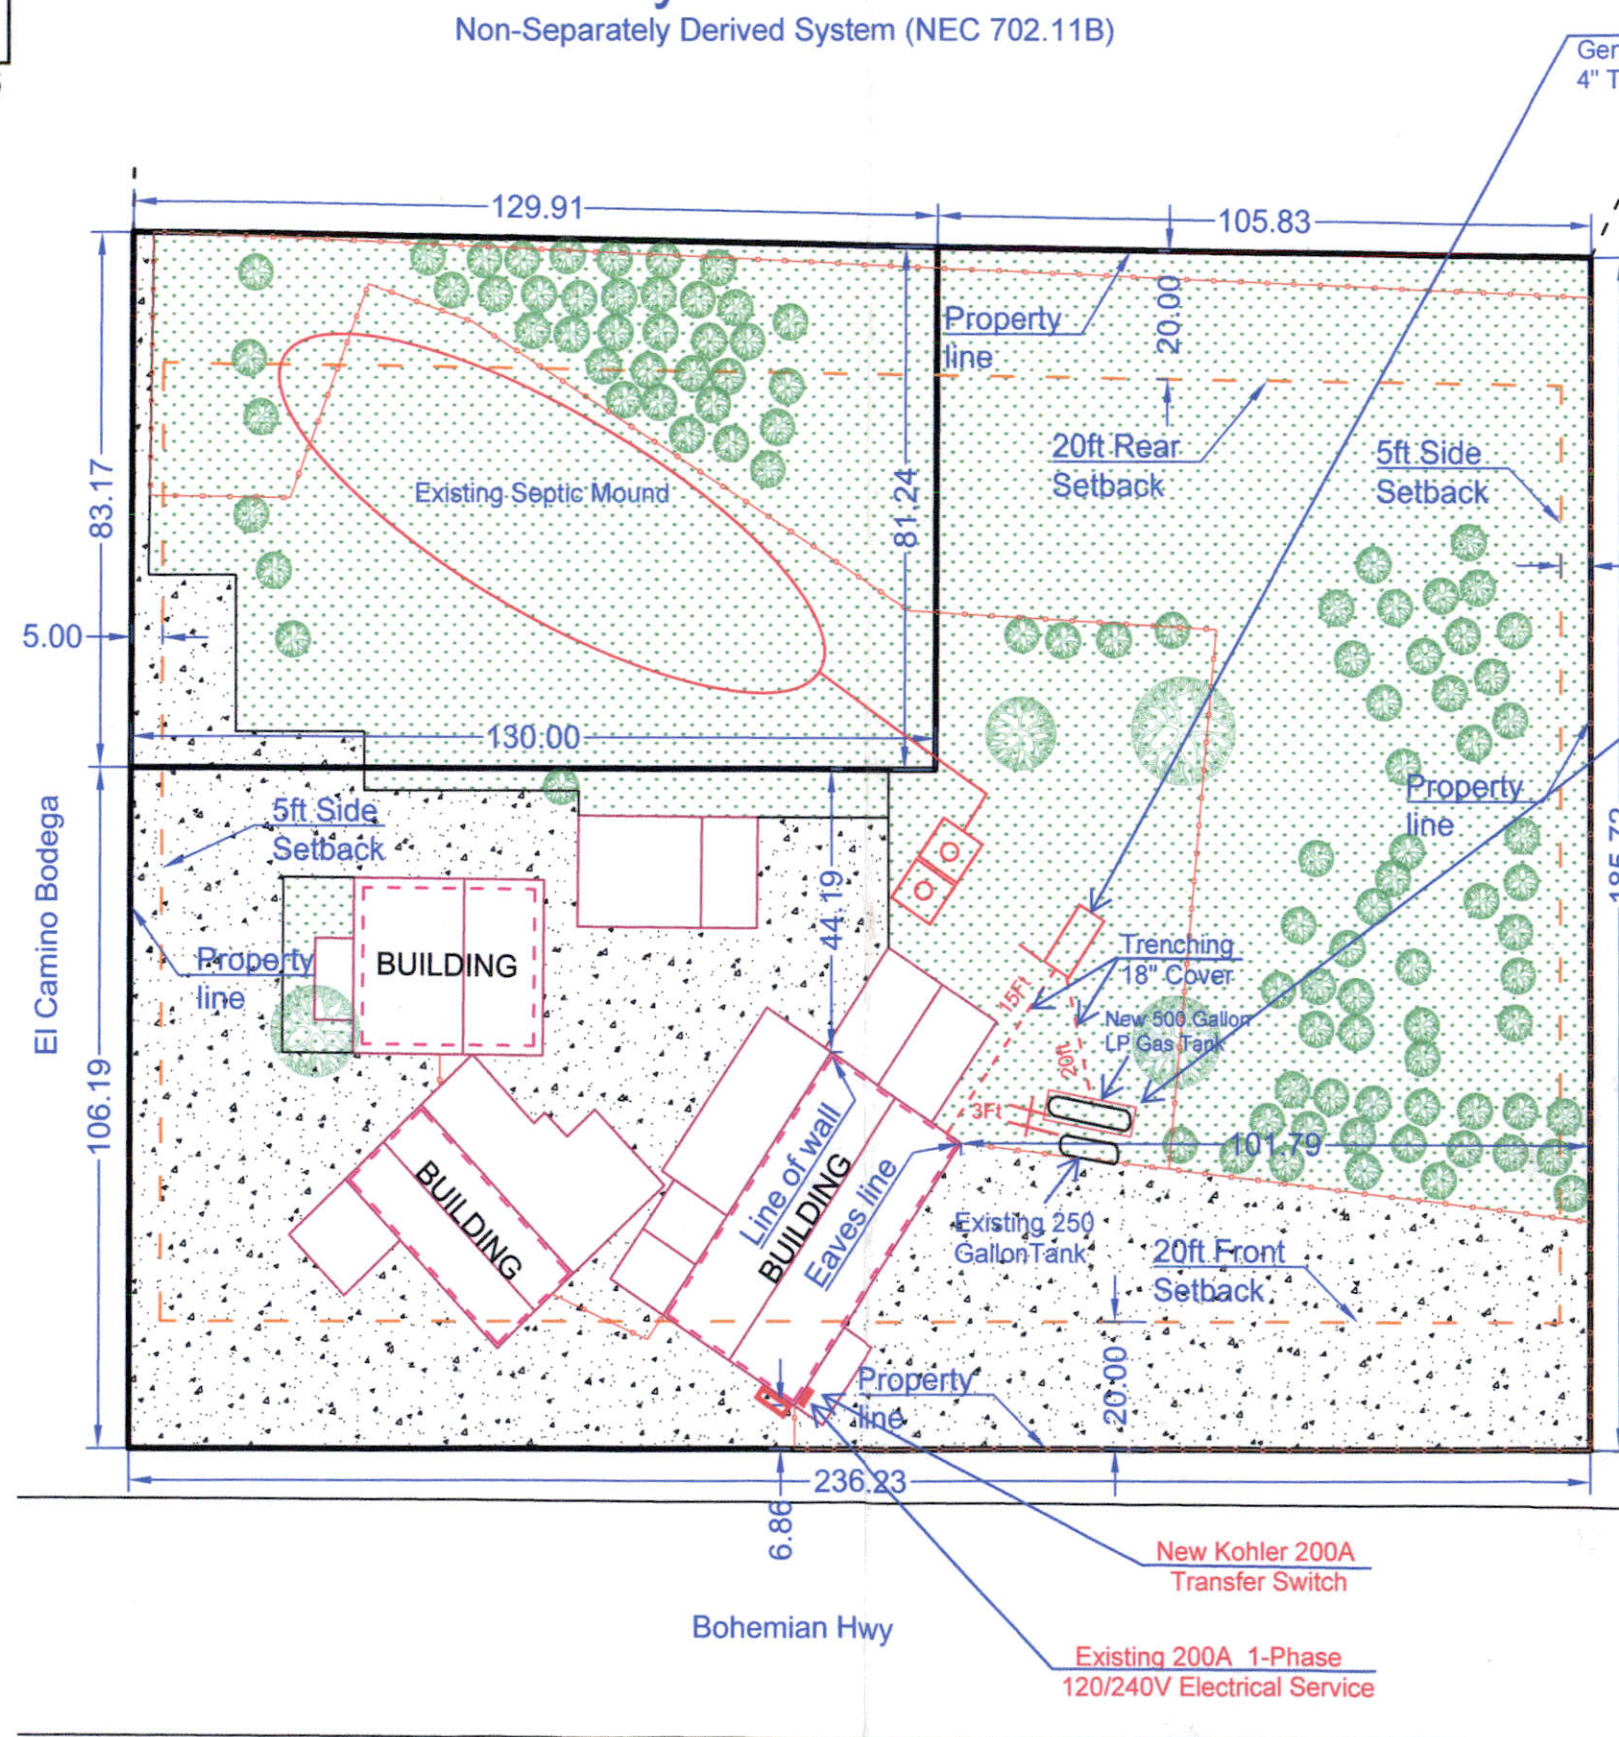

12790
 Bodega Hwy
 OPR 95-2120



500 Gal LP Tank
 4" Thick #4 Rebar 16" OC
 Generator Shall Have Nameplate Per CEC
 Gas Shutoff W/Flex Connection to Generator

No Window or Door Opening Within
 5' from any point of Generator

**Placards to be placed at Service Entrance
 Equipment (NEC 702.7)**

WARNING
 SHOCK HAZARD EXISTS IF GROUNDING ELECTRODE
 CONDUCTOR OR BONDING JUMPER CONNECTION IN
 THIS EQUIPMENT IS REMOVED WHILE ALTERNATE
 SOURCE IS ENERGIZED

THIS SERVICE SERVED BY AN ONSITE GENERATOR
 LOCATED AT THE EAST SIDE OF THE PROPERTY

Owner: Jed Wallach
 Property: 140 Bohemian Hwy
 Freestone, CA
 Scale 1ft = 60ft
 APN No: 073-110-020/1