


APPROVED


AS SUBMITTED
WITH REVISIONS, AS NOTED
DATE: 10/5/15

CHAIRMAN:
Staff: SP


NOTE: USE LUS26Z TYP. @ PERPENDICULAR
JOIST CONDITION. USE SUR/L26
@ 45° JOIST CONDITION

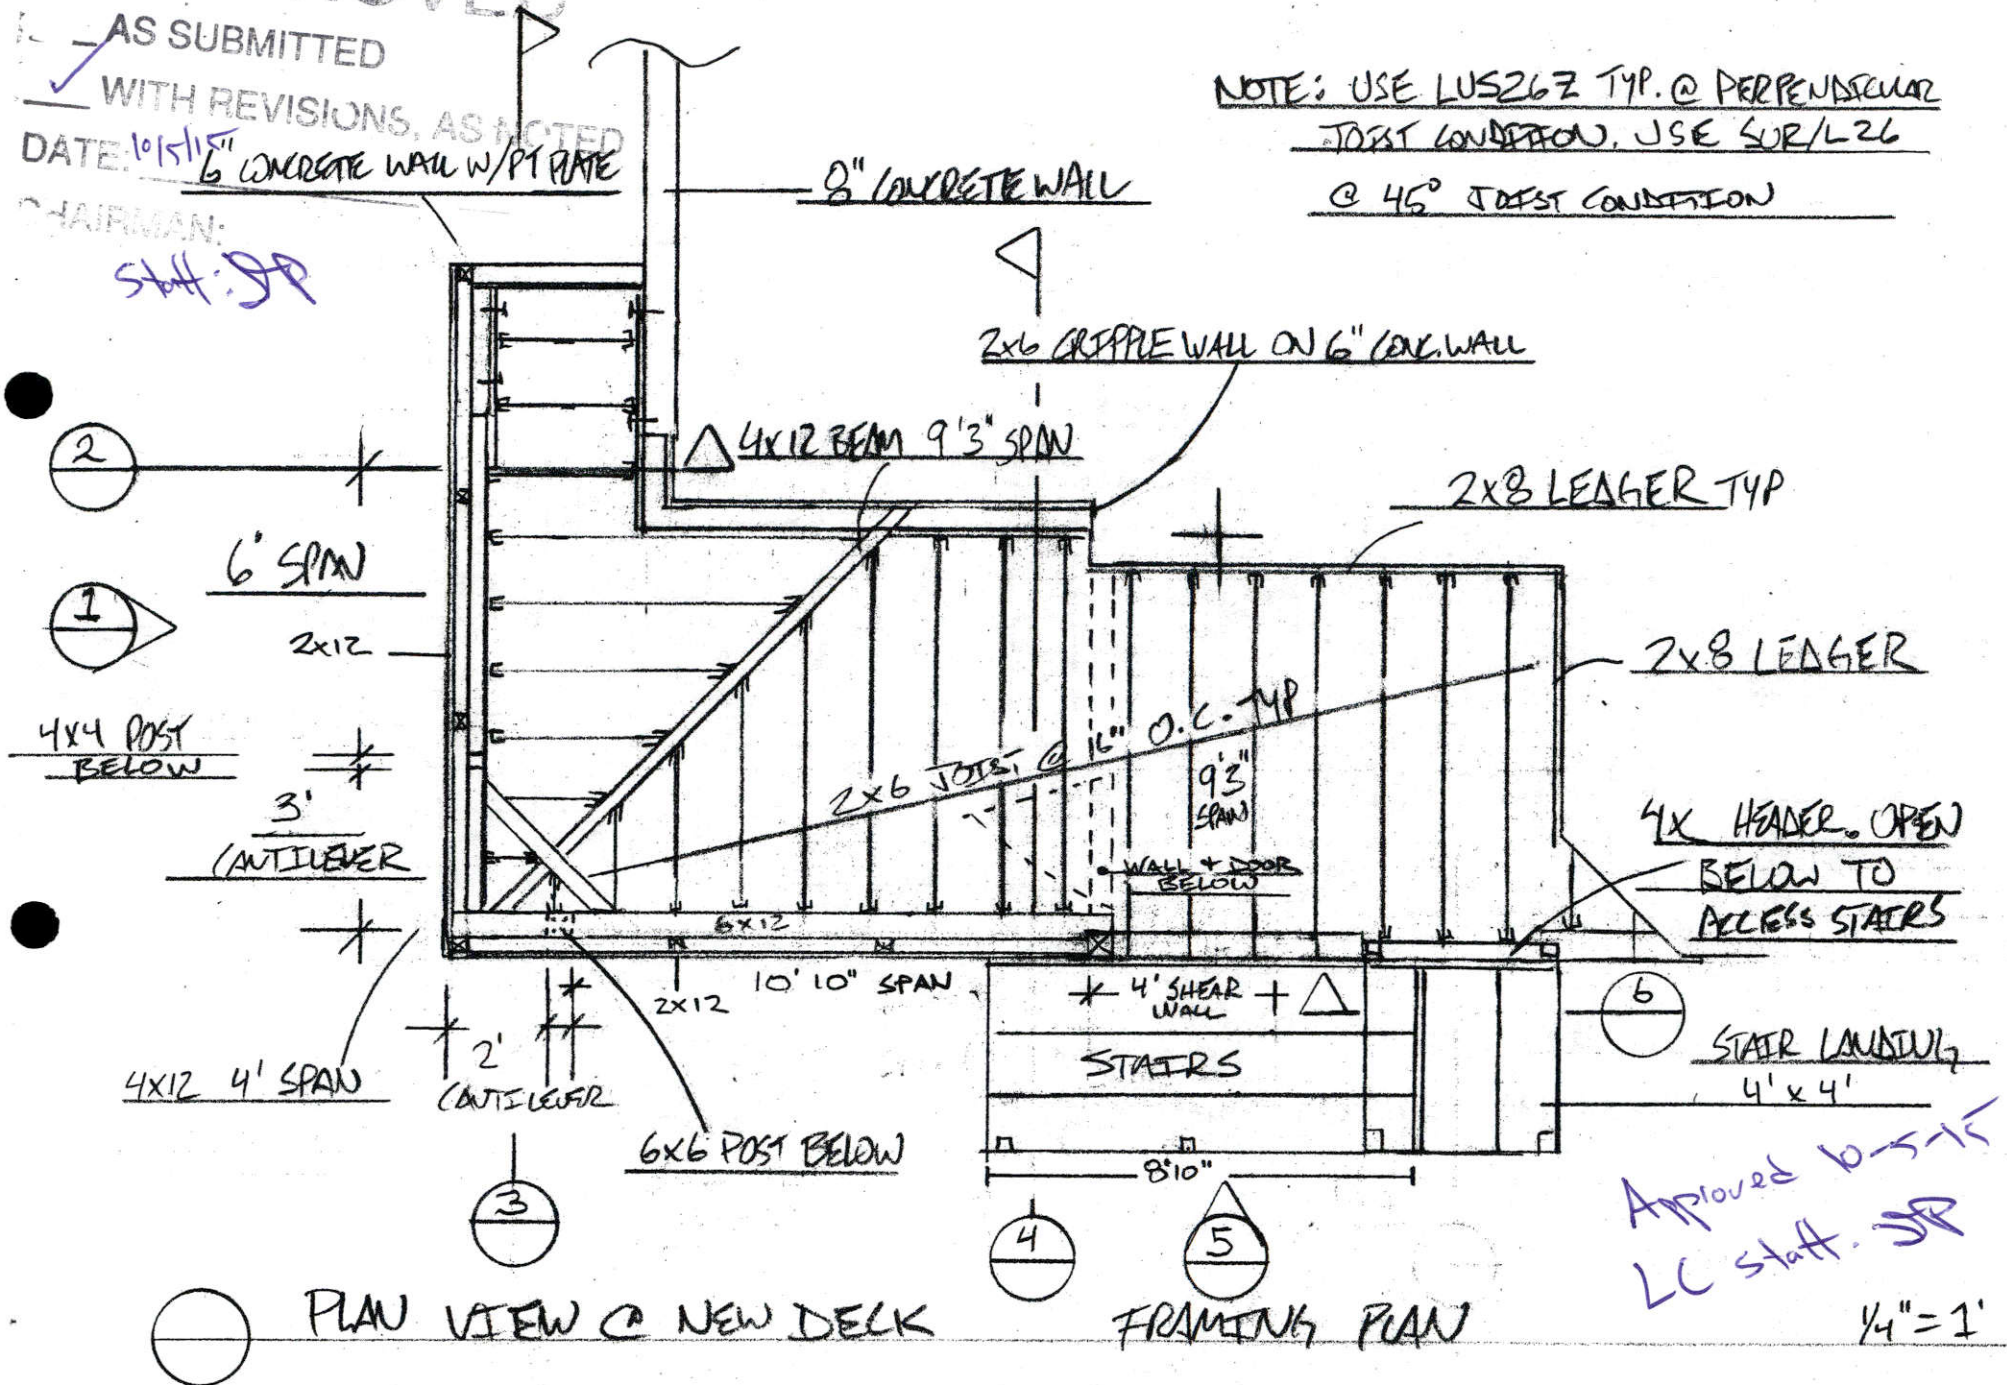


Approved 10-5-15
LC Staff: SP

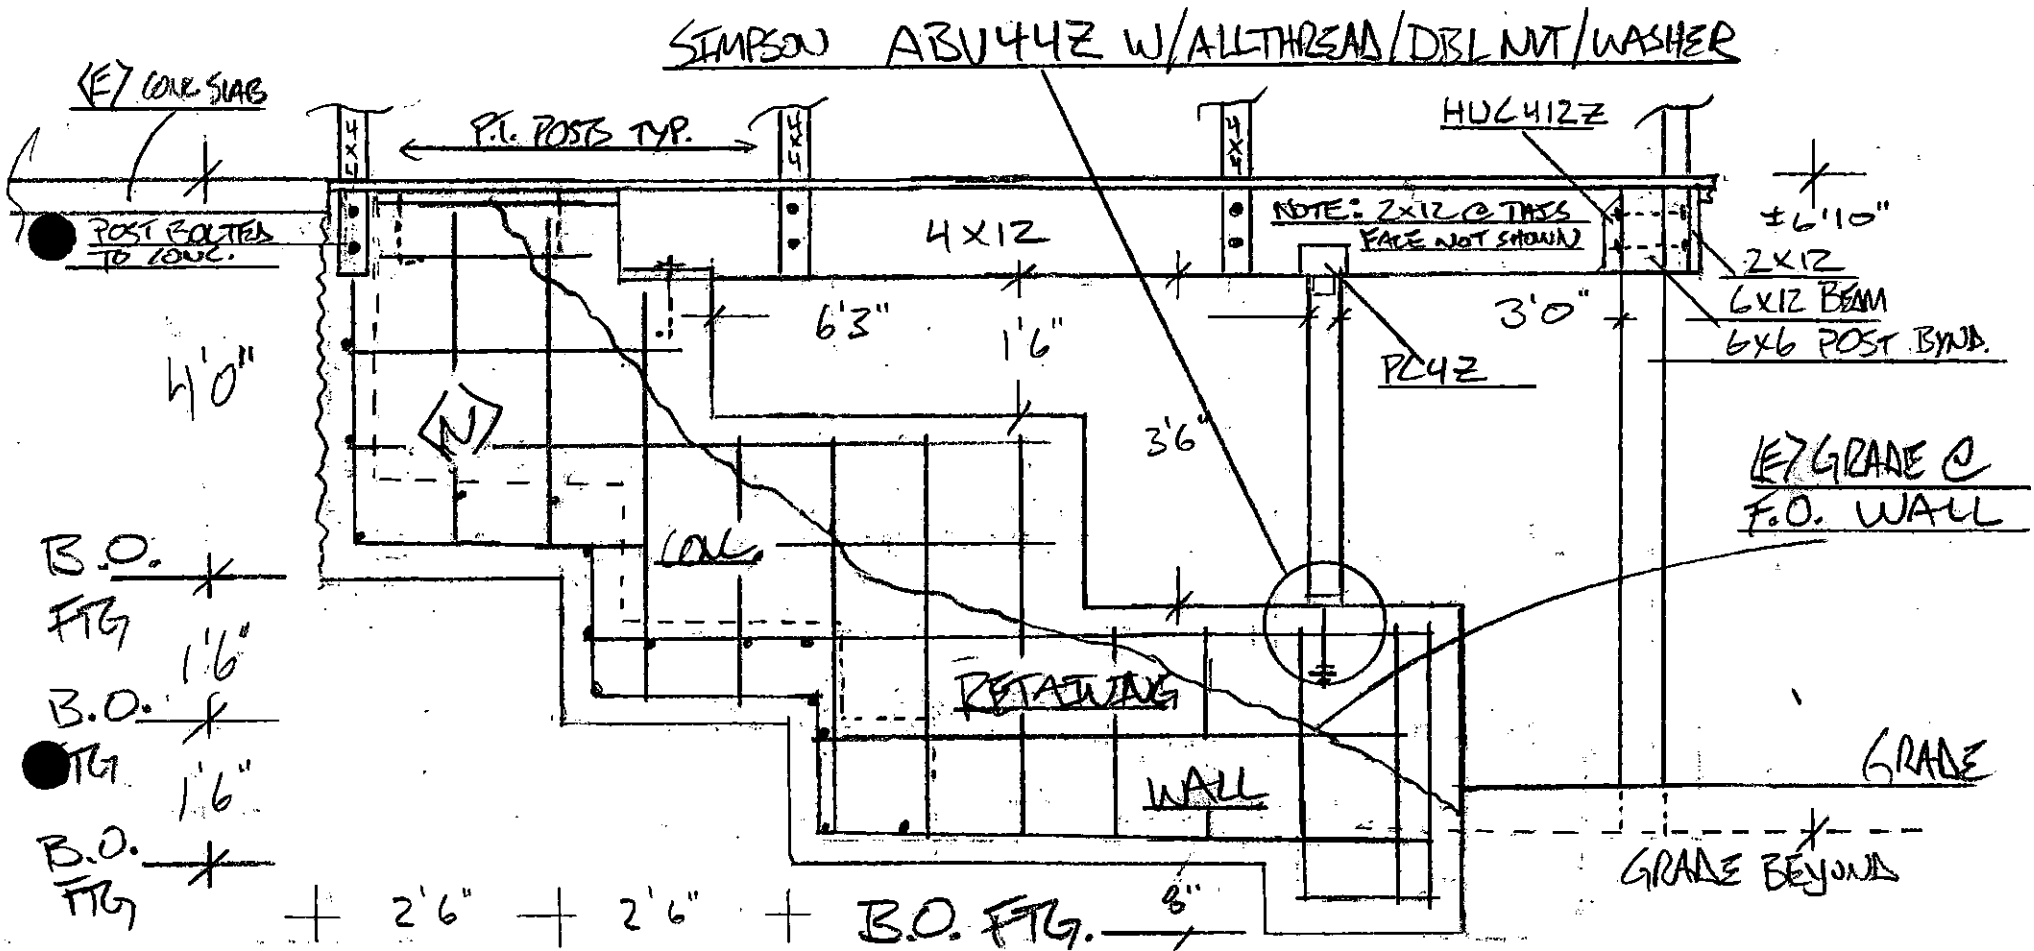


① ELEVATION @ RETAINING WALL $\frac{1}{2}'' = 1'$

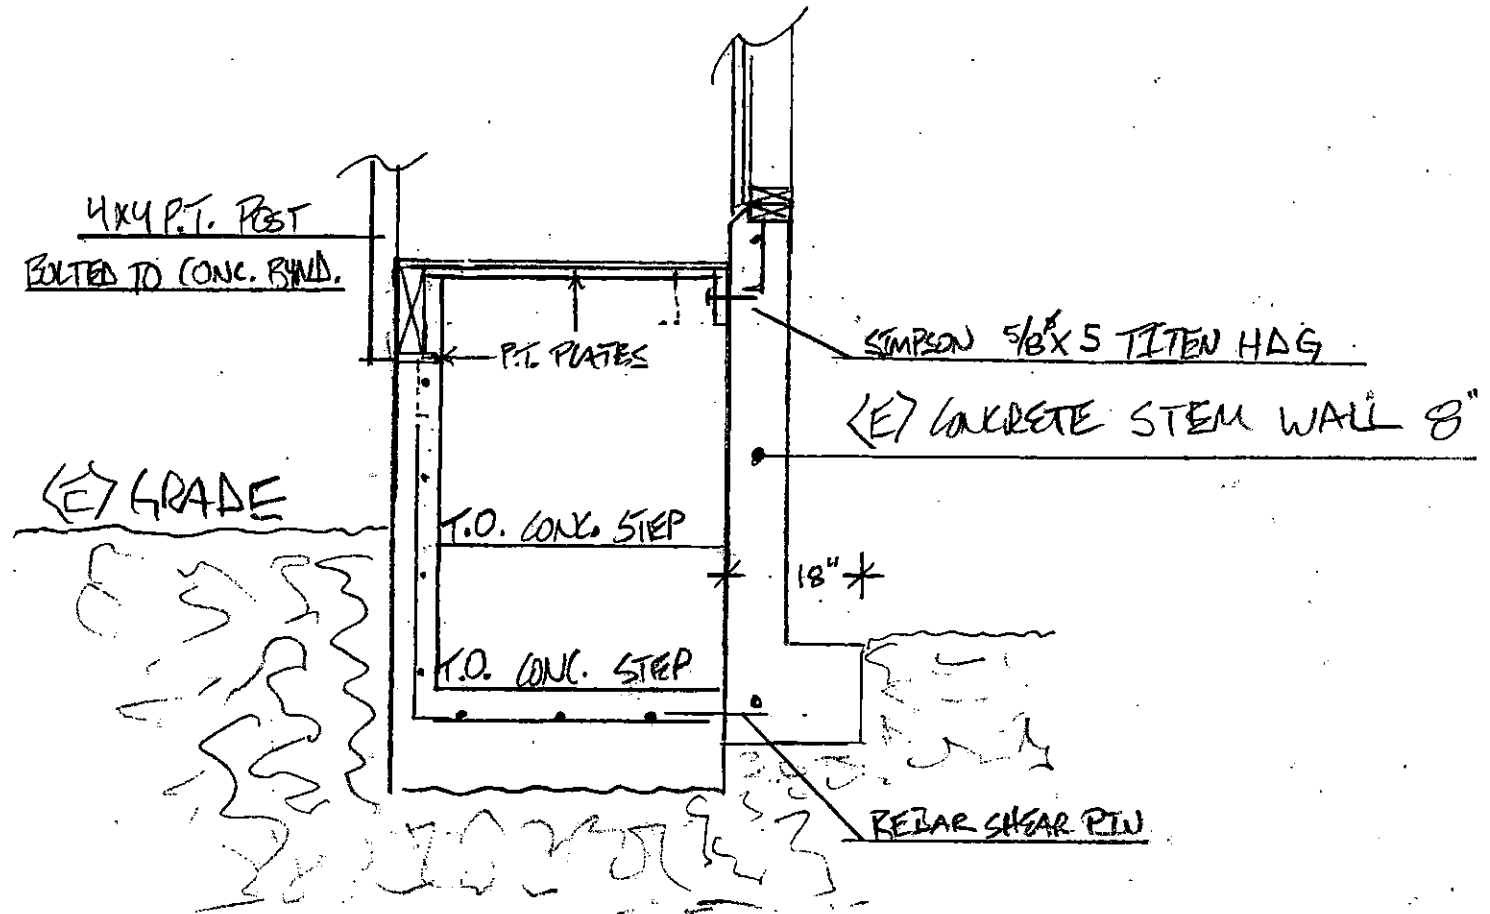

② SECTION @ RETAINING WALL $\frac{1}{2}'' = 1'$

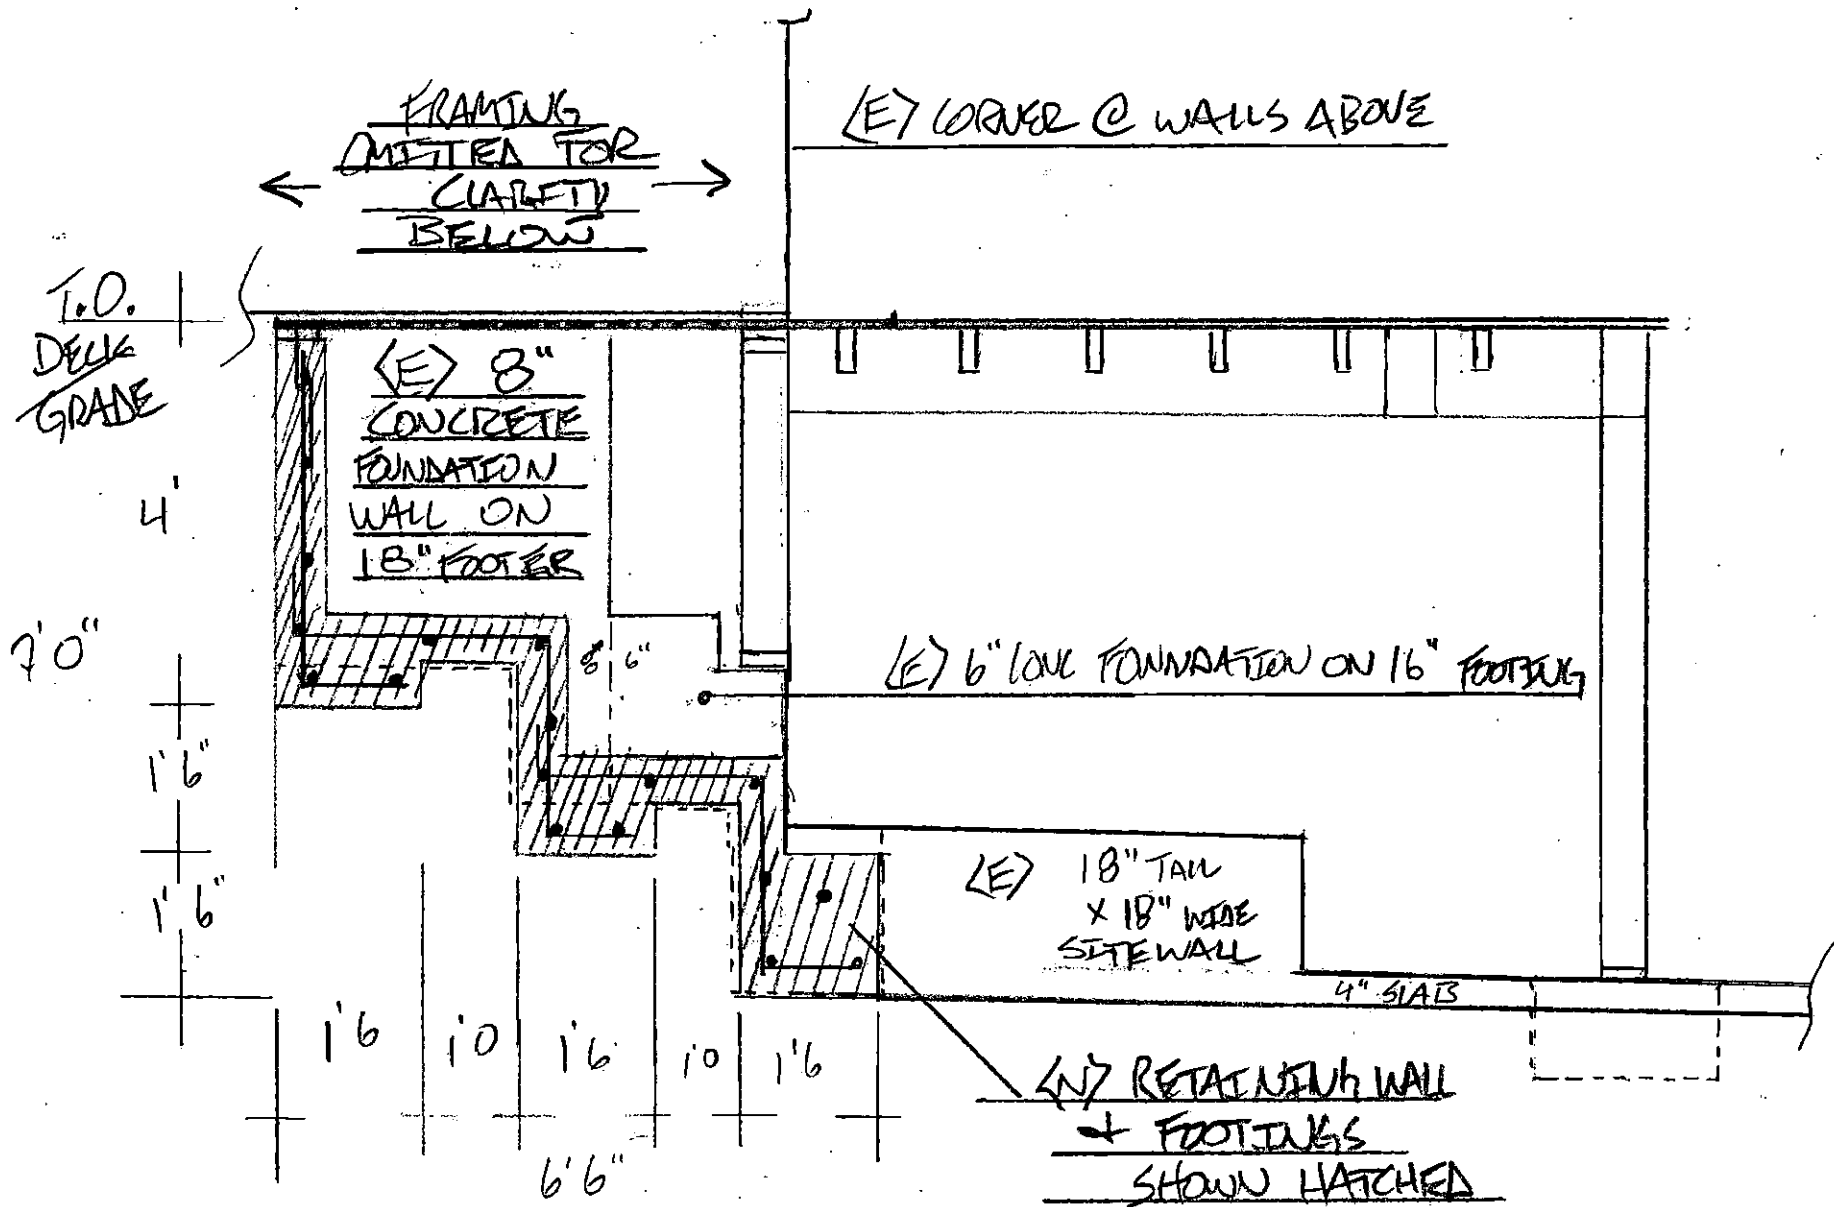

③ SECTION @ RETAINING WALL $\frac{1}{2}'' = 1'$

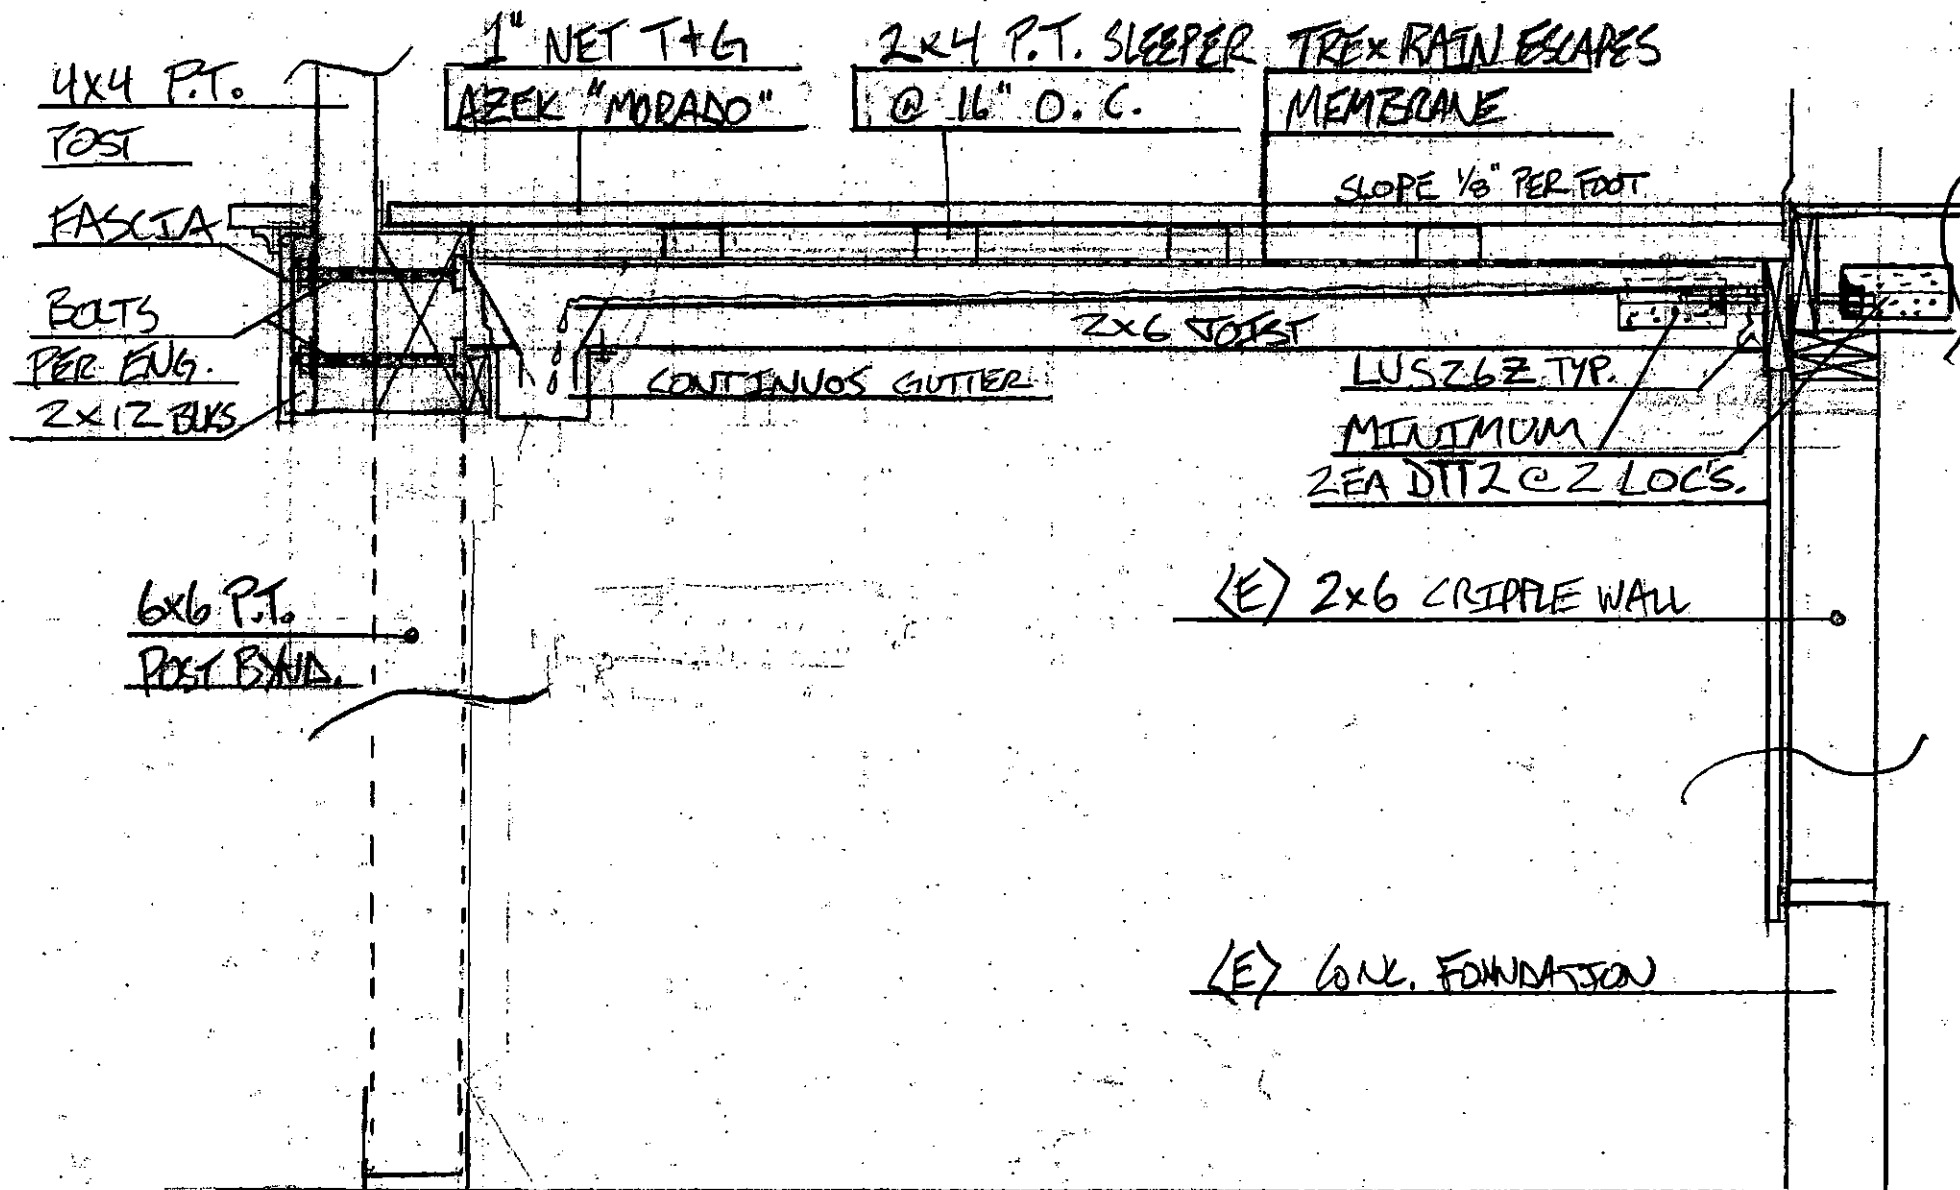

④ SECTION @ POST/TREX RAIN ESCAPES DETAIL

A hand-drawn sketch of a building section. On the left, a vertical structure is labeled 'ROUND MOLE'. To its right, a sloped roofline is labeled 'BATTEN BOARD'. The right side of the sketch shows a series of vertical lines representing a wall or fence. The drawing is done in a simple, sketchy style with some cross-hatching for shading.

5. PARTIAL ELEVATION

SECTION @ LAUNING $\frac{1}{2}'' = 1'$


A hand-drawn cross-section diagram of a horse stall. The diagram shows the vertical structure of the stall, including the walls, floor, and ceiling. Labels with leader lines point to various components:

- REARWOOD HORSE**: Points to the rear wall.
- REDWOOD HORSE**: Points to the front wall.
- 4x4 P.T. NEWEL POST**: Points to the corner post.
- STIMPSON**: Points to the top rail.
- HUZI4HDG**: Points to the top rail.
- WGRK 1/2 x 2**: Points to the top rail.
- CONC SCREW**: Points to the top rail.
- 5/8" HDG**: Points to the top rail.
- ALLTHREAD**: Points to the top rail.
- ABU44Z**: Points to the top rail.
- W/5/8"**: Points to the top rail.
- HDG A.B.**: Points to the top rail.
- 2 x 4 VALL**: Points to the top rail.
- CONC.**: Points to the floor.
- 2 x BLK**: Points to the floor.
- 2 x BLK**: Points to the floor.
- 2 x BLK**: Points to the floor.
- 2 x BLK**: Points to the floor.


CUT AWAY PLAN VIEW @ 1ST STEP/NEWEL POST 1"=1'

2 6' RISE

1 6' RISE

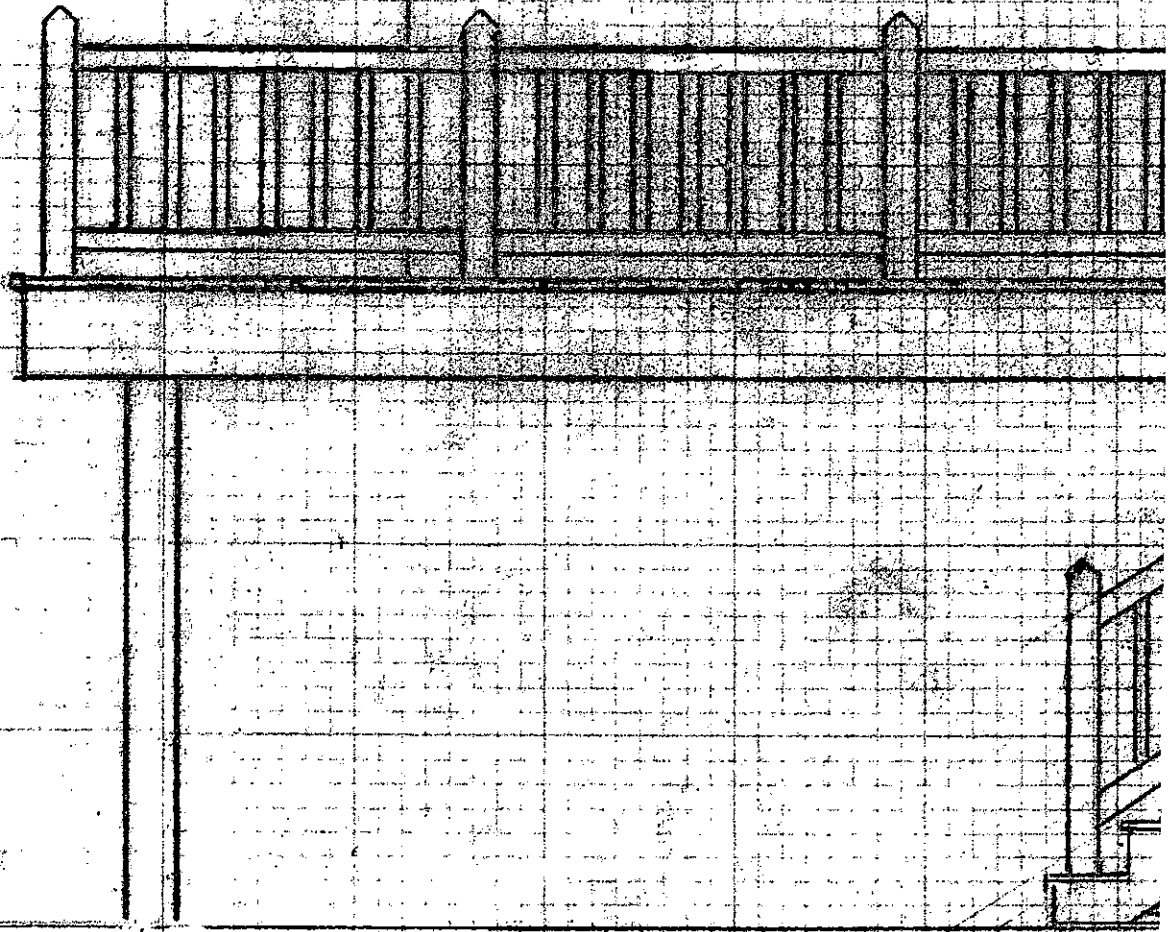

PARTIAL ELEVATION @ JSCC/STAR

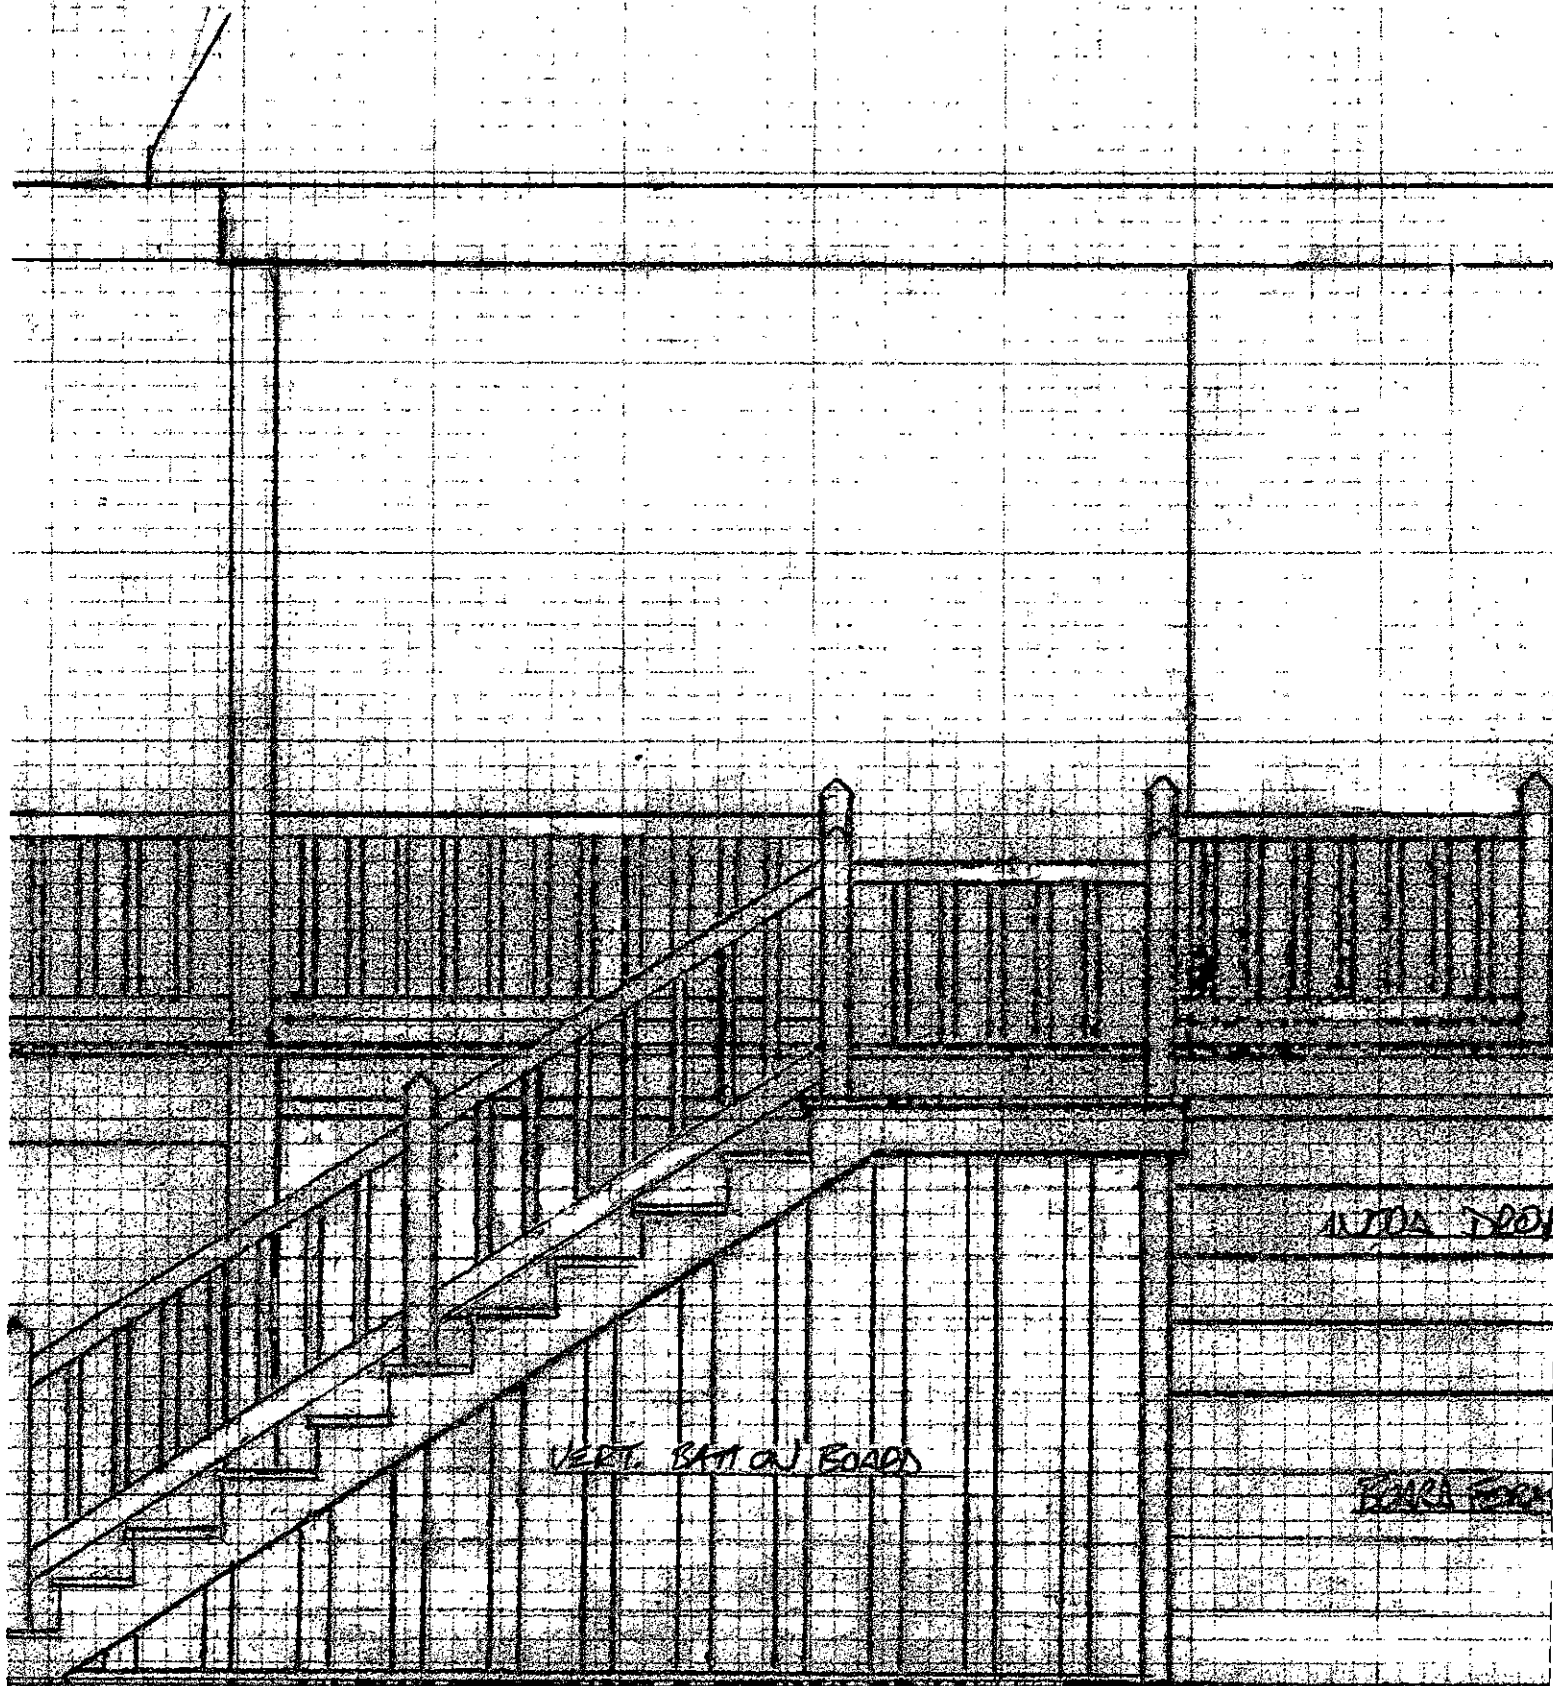

ROOF ELEVATION @ DECK/STAIR