



TANK R16 - GEOTECHNICAL EXPLORATION PLAN

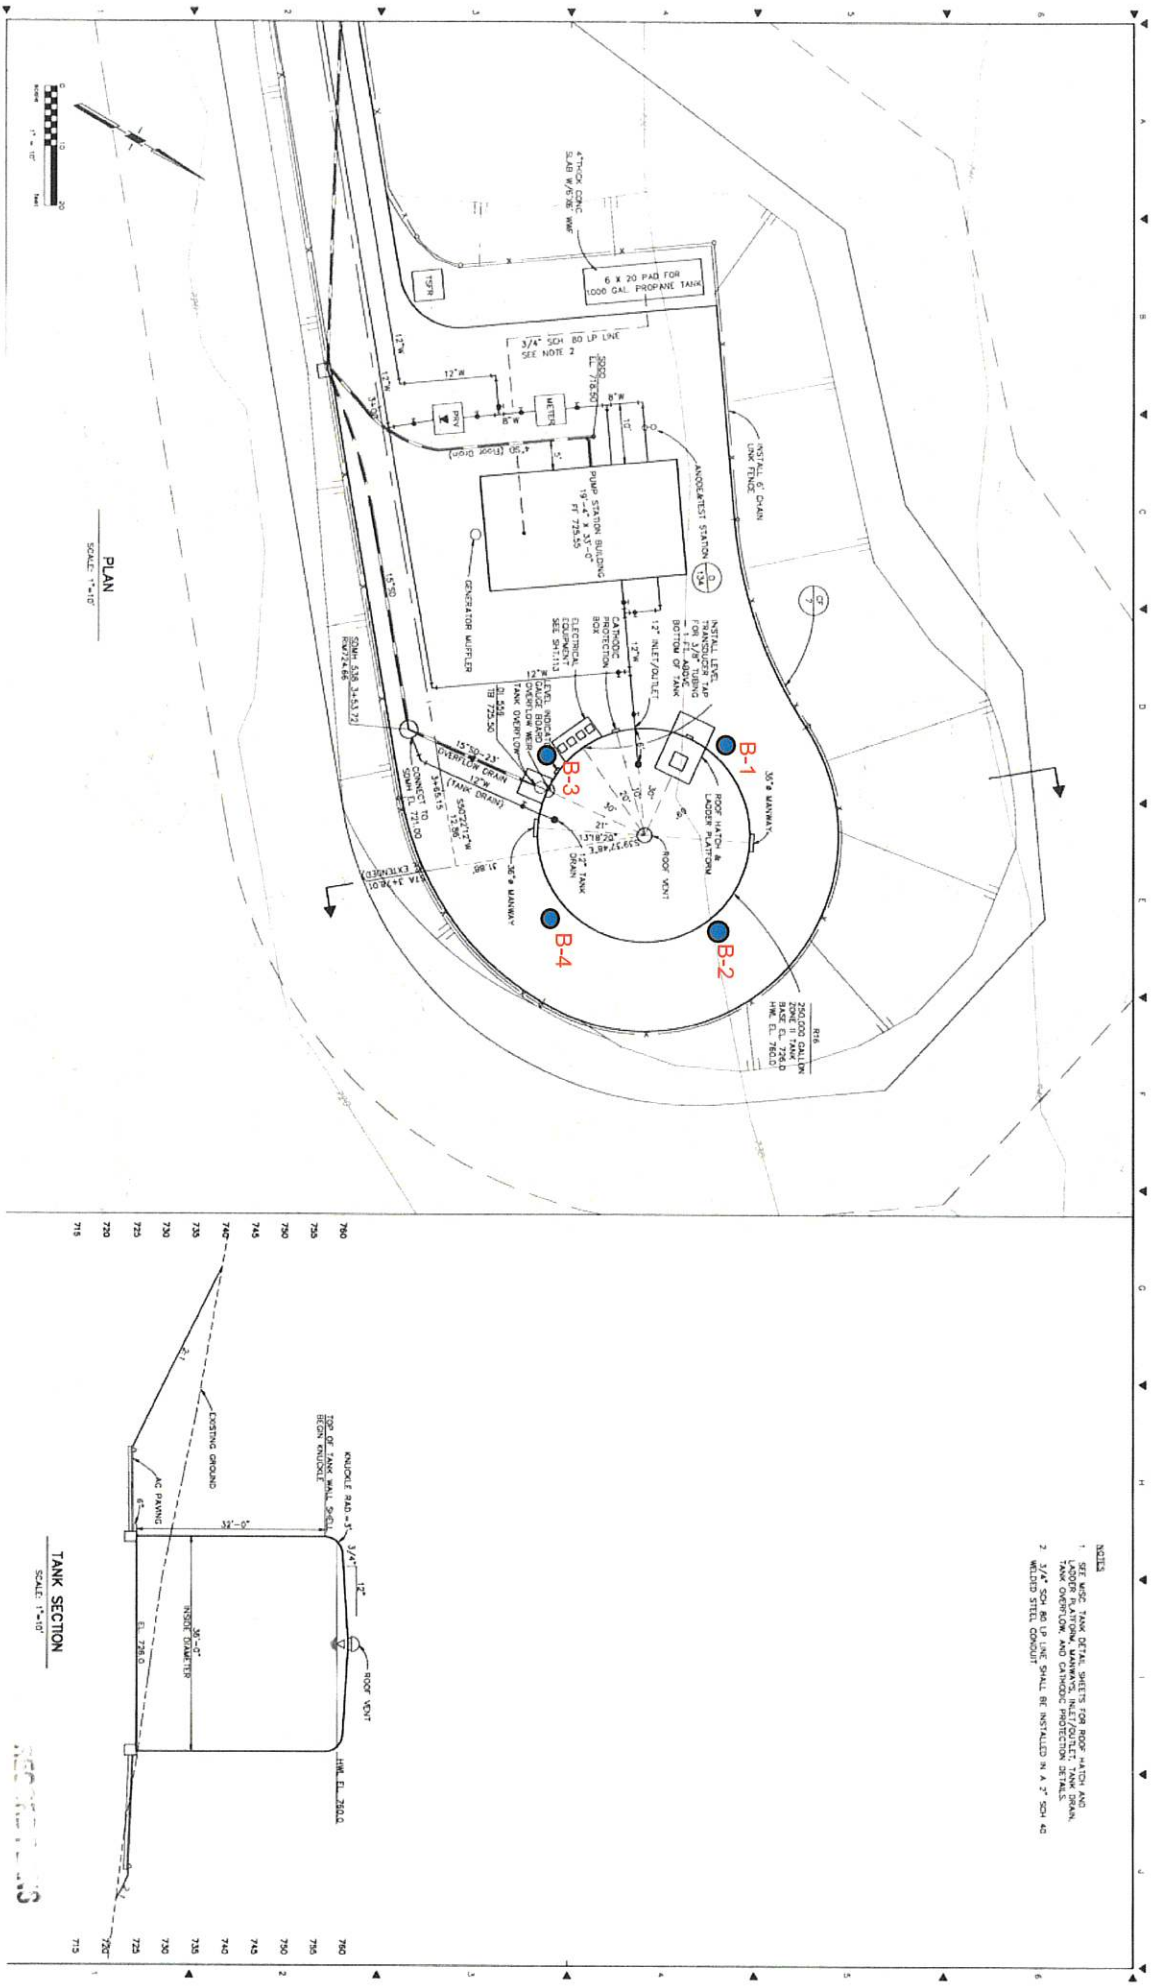

- NOTES**

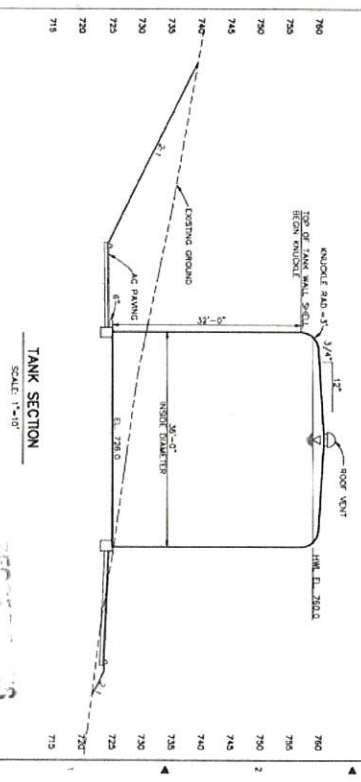

B-4
APPROXIMATE LOCATION OF PROPOSED BORING