


MAP SOURCE

MAP PROVIDED BY OWNER AND PUBLISHED AERIAL INFORMATION. MAP TO BE USED BY PRMD RECORDS, PERMIT SUBMITTALS, AND SYSTEM INSTALLATION ONLY.

VICINITY MAP

N.T.S.

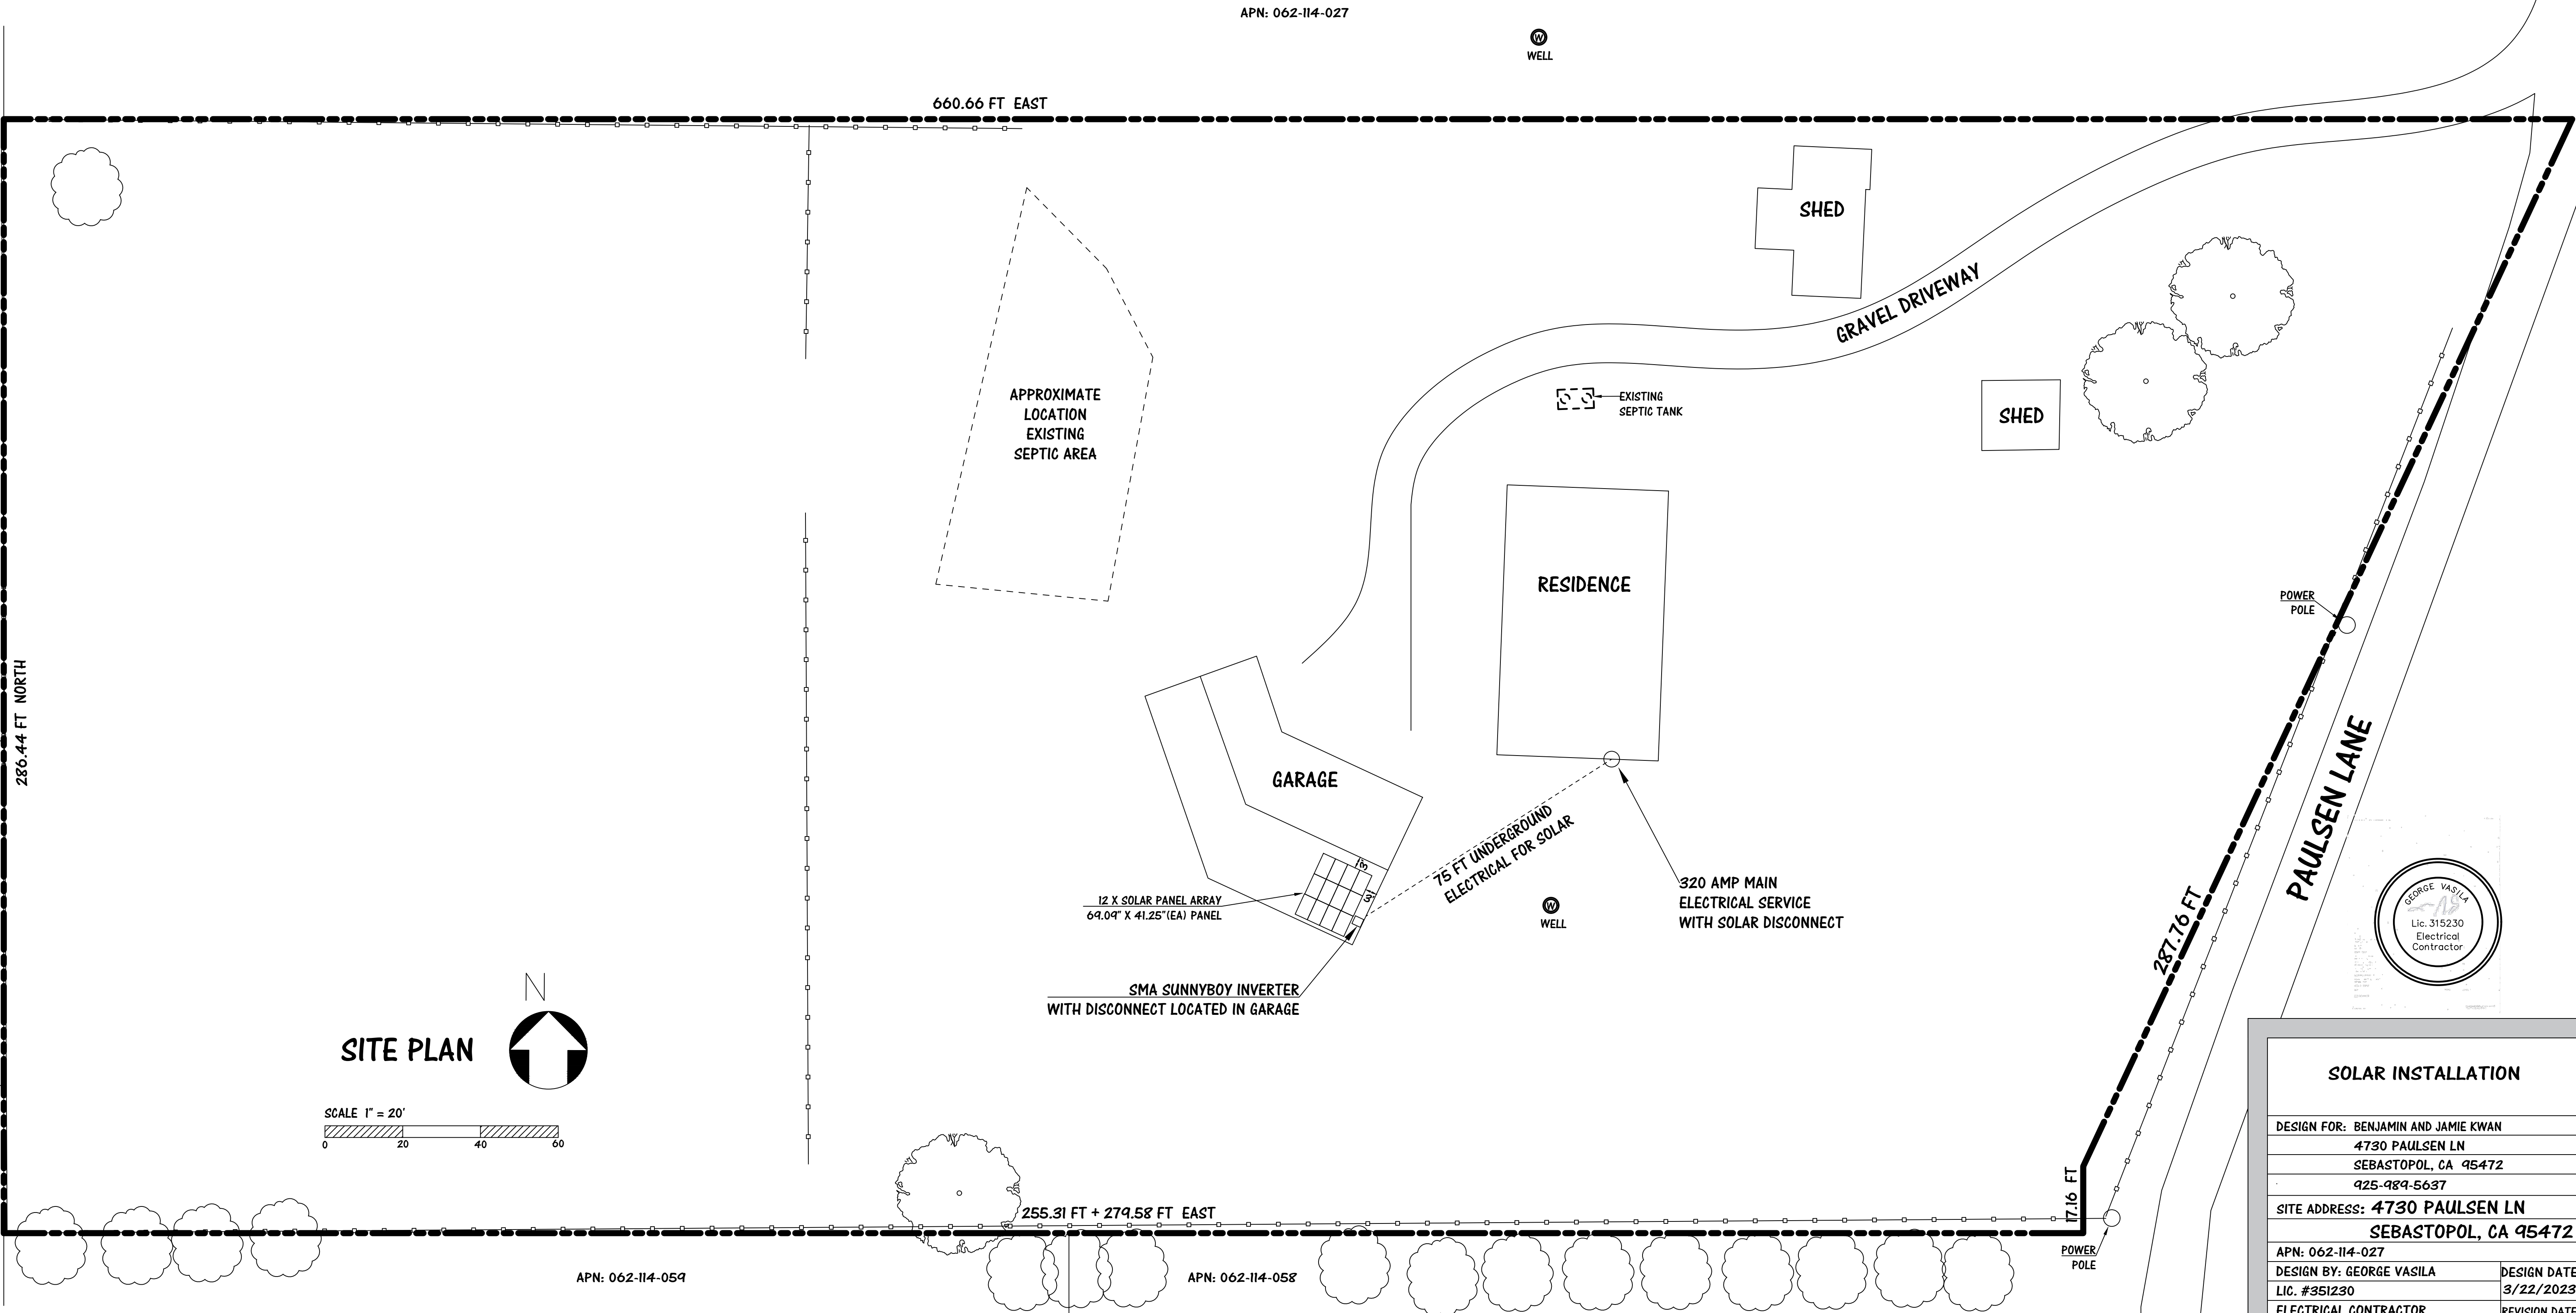

SOLAR INSTALLATION		
DESIGN FOR: BENJAMIN AND JAMIE KWAN		
4730 PAULSEN LN		
SEBASTOPOL, CA 95472		
925-989-5637		
SITE ADDRESS: 4730 PAULSEN LN		
SEBASTOPOL, CA 95472		
APN: 062-114-027	DESIGN BY: GEORGE VASILA	DESIGN DATE
LIC. #351230	ELECTRICAL CONTRACTOR	3/22/2023
TEL: (707) 953-5759	VASILA@AOL.COM	REVISION DATE
5315 HESSEL AVE	SEBASTOPOL, CA. 95472	//
DRAWN BY: DIDI SCHLABACH		PAGE
		1/1