

22674 Broadway, Suite A
Sonoma, CA 95476
(707) 940-6000
www.Bright.com

This document and all graphics on it are copyrighted, confidential & proprietary information. It is the property of Bright Event Rentals & is provided to existing clients, prospective clients, & related parties for the purposes of planning & executing special event rentals. Any use or reproduction of this diagram by unauthorized parties is strictly prohibited.


Order / Bid #:
339909


Event Date: 7.27.24
Delivery Date:

Kim Meany Wedding
Sea Ranch Lodge
Event Site Overview

Version: 1	Sales: ND
Printed: 7/16/2024	CAD: HS
Scale: 1:1000	Revision:

Sheet: **S.01**
1 of 2

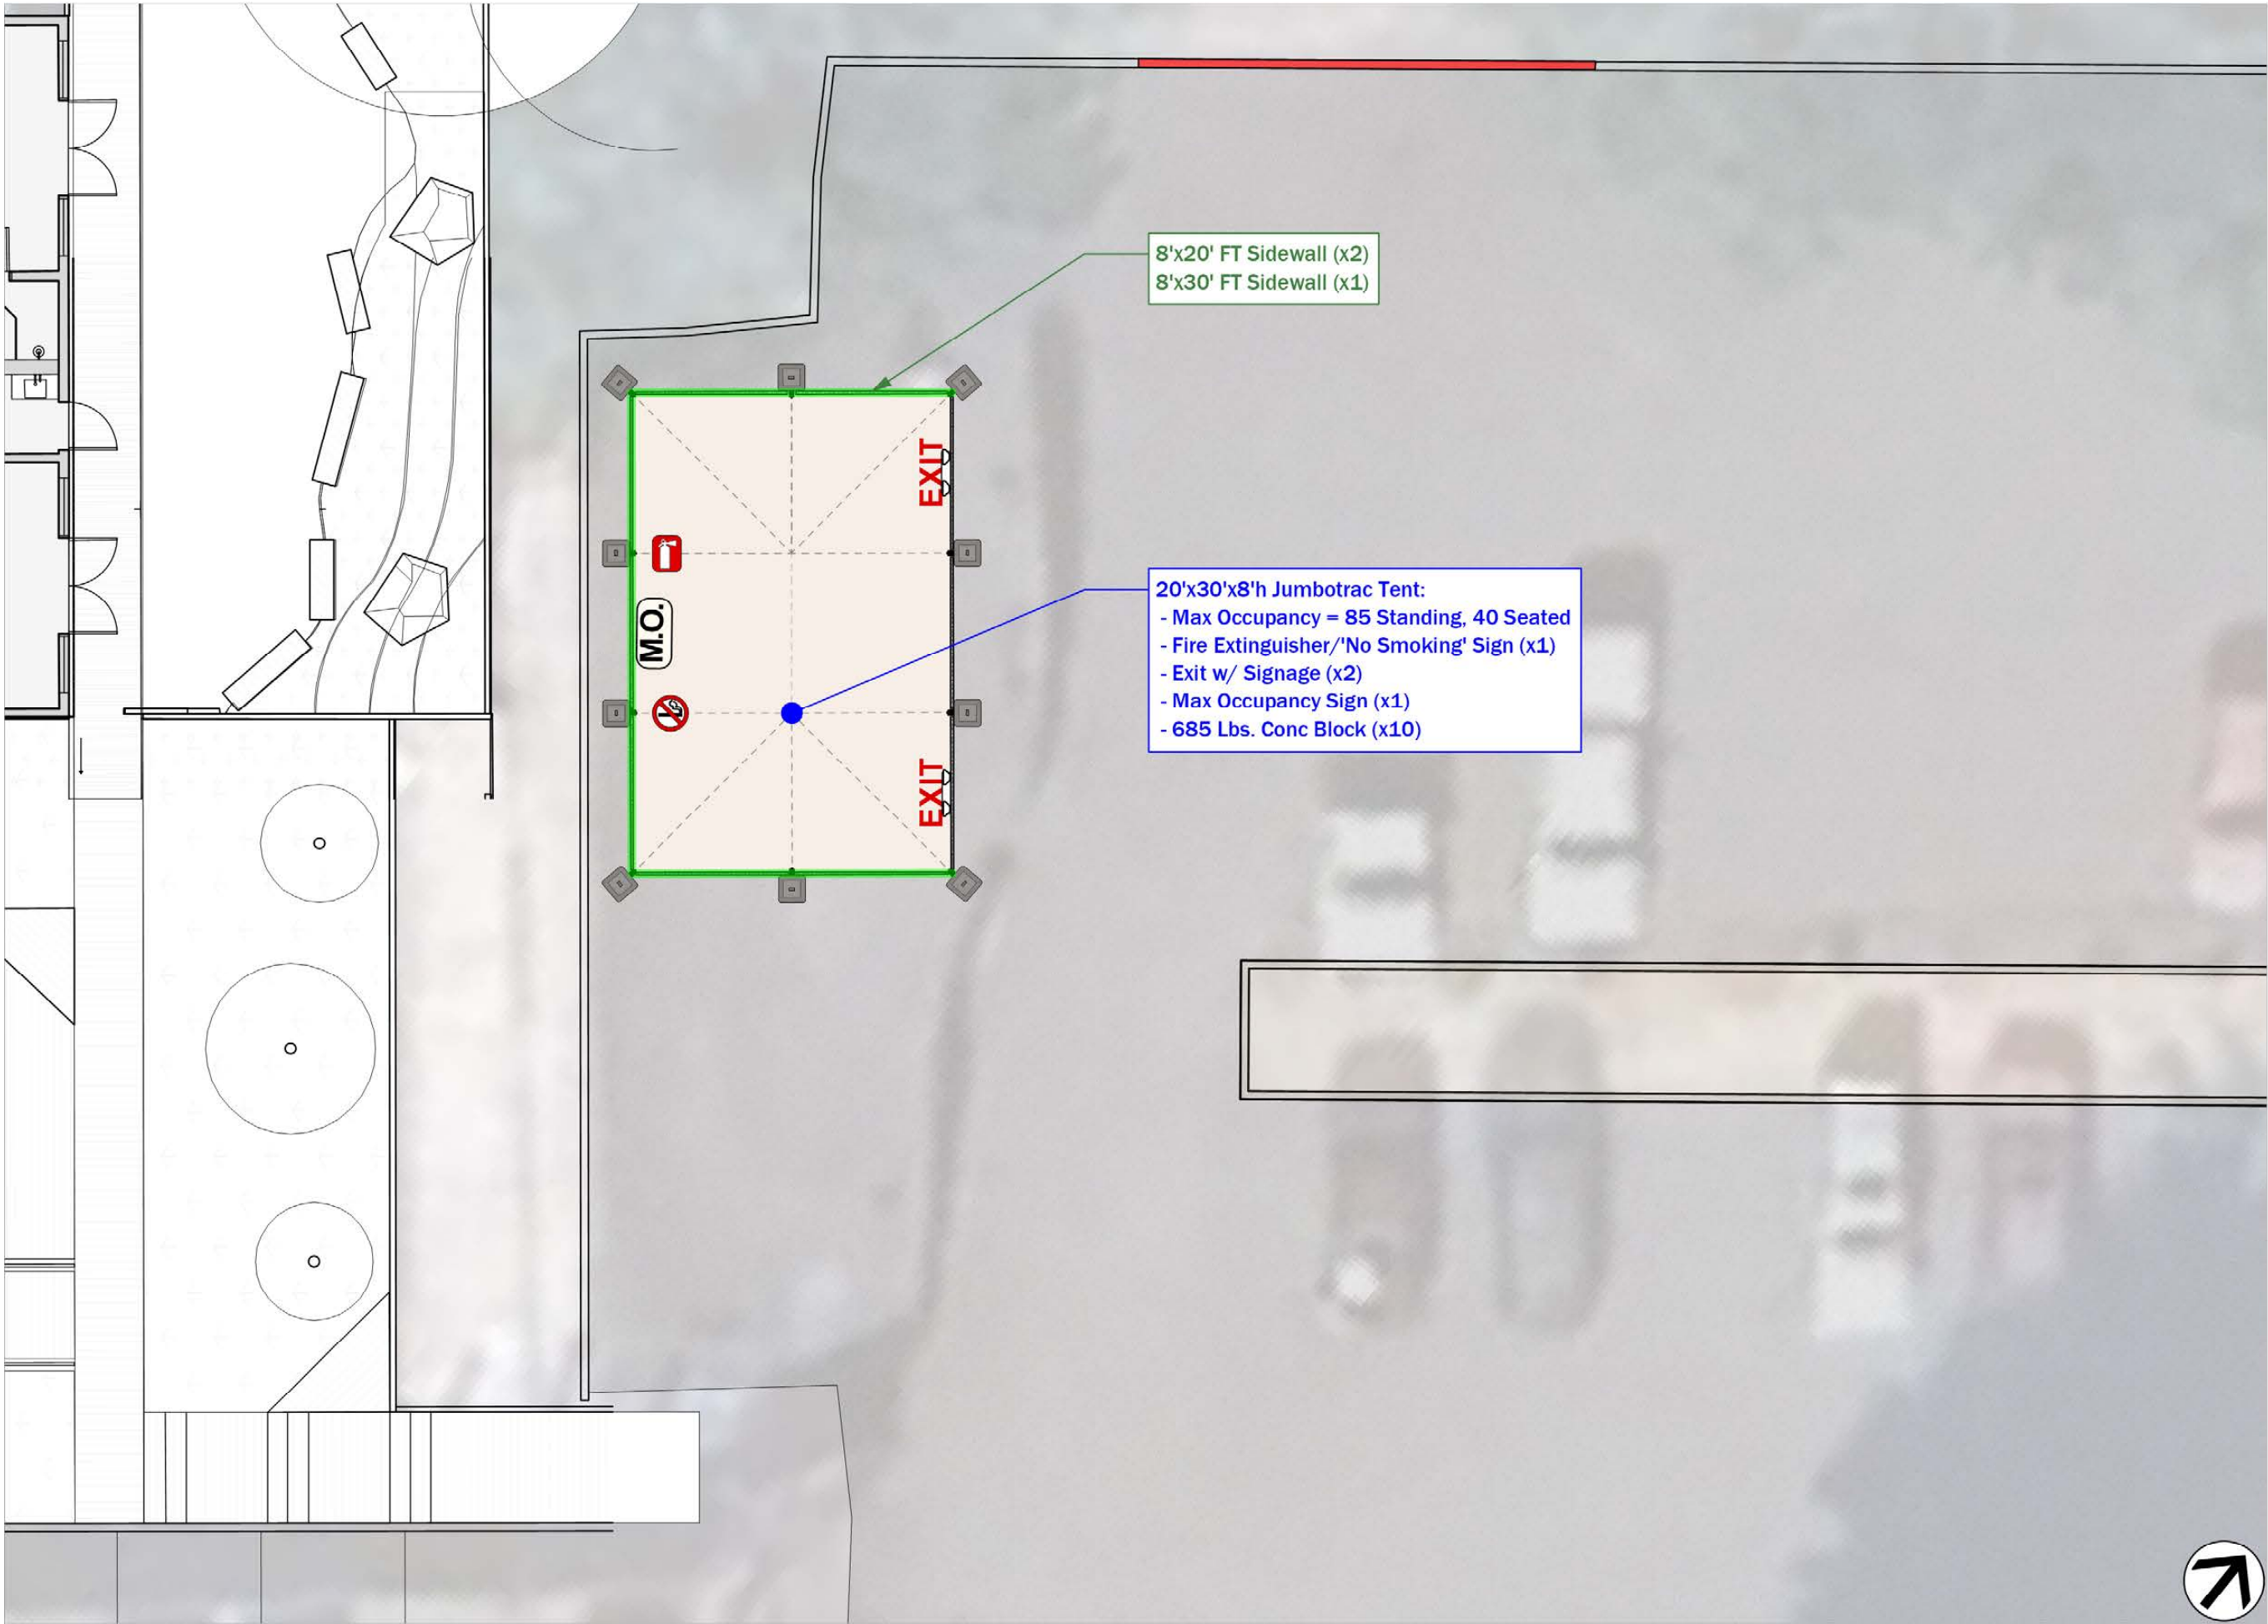



22674 Broadway, Suite A
Sonoma, CA 95476
(707) 940-6000
www.Bright.com

This document and all graphics on it are copyrighted, confidential & proprietary information. It is the property of Bright Event Rentals & is provided to existing clients, prospective clients, & related parties for the purposes of planning & executing special event rentals. Any use or reproduction of this diagram by unauthorized parties is strictly prohibited.

Order / Bid #:
339909

Event Date: 7.27.24
Delivery Date: 7.25.24

Kim Meany Wedding
Sea Ranch Lodge
Tent Plan

Version: 1	Sales: ND
Printed: 7/16/2024	CAD: HS
Scale: 1" = 10'	Revision:
Sheet: 2 of 2	E.01