

1000 KIDD CREEK

CROSS FILE

SEE: 16948 TAYLOR LN.

3313 CHANAY RD. • SANTA ROSA, CALIF. 95404 • PHONE 527-2711

REF: (A) 1. 2. 8

PO-4-18-77

25-413-249

TERMS OF PERMIT

IT IS UNDERSTOOD THAT THE ISSUANCE OF A PERMIT IN NO WAY INDICATES THAT A GUARANTEE OF PERFECT AND INDEFINITE OPERATION OF THIS SYSTEM IS MADE BY THE COUNTY OF SONOMA, PUBLIC HEALTH SERVICE AND THAT THE OWNER IS REQUIRED TO MAKE ANY REPAIRS NECESSARY TO CONFINE SEWAGE BELOW THE SURFACE OF THE GROUND.

These Councils By: Randall Newman
SIGNATURE OF PERMITTEE OR AUTHORIZED REPRESENTATIVE

CONTRACTOR'S LICENSE LAW CERTIFICATE

☒ A. THE APPLICANT IS LICENSED UNDER THE PROVISIONS OF THE CONTRACTORS
LICENSE LAW UNDER LICENSE NUMBER 120649010 COUNTY PUBLIC HEALTH SERV
WHICH LICENSE IS IN FULL FORCE AND EFFECT

☐ B. THE APPLICANT IS EXEMPT FROM THE PROVISIONS OF THE CONTRACTORS
LICENSE LAW FOR THE FOLLOWING REASONS: REVIEWED BY

OUT PLAN
APPROVED BY Kenneth D. Addison 12

*One of 1 and 2 must be completed

Bohrn & Cruelis
By the same Cruelis

CONSTRUCTION APPROVED BY: Donald L. Giddens DATE 11/5/79

WHEN VALIDATED THIS IS YOUR PERMIT

NOT TRANSFERABLE



AREA CODE 415 326-1612

BAY MICROFILM, INC.

737 LOMA VERDE AVENUE
PALO ALTO
CALIFORNIA 94303

THE FOLLOWING DOCUMENT(S) IS/ARE NOT SUITABLE
FOR MICROFILMING, REPRODUCTION CANNOT BE
IMPROVED UPON, DUE TO THE CONDITION OF THE
ORIGINAL MATERIAL.

FORM OF REMITTANCE:

CASH ☐
CHECK ☒

OFFICIAL RECEIPT

COUNTY OF SONOMA
SANTA ROSA, CALIFORNIA

834455

DATE 4-18 1978

RECEIVED FROM

R. C. Harrison

ADDRESS

1000 D. PO Box 77

THE SUM OF

Fifty & 00/100 \$50.00

FOR

1000 B. Co., Inc.

REPRESENTATIVE OF OFFICE

BY

R. C.

H.

Expansion Area


Area "C"

Area "B"

Area "A"

Leach Area

1" = 100'

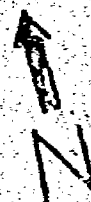

BOHAN & CANEIS
600 Austin Creek Rd.
P.O. Box 317
Cazadero, Calif. 95121

CONTRACTOR'S LICENSE
#125647

○ Per K Test Holes

Heath Dept
copy

AP 105-27-8
1000 Kidd Creek Rd
15 April 78 Thes

Cazanoma Lodge




Parking Area

Kidd Creek Road

Proposed Home

Highway
Run
flow

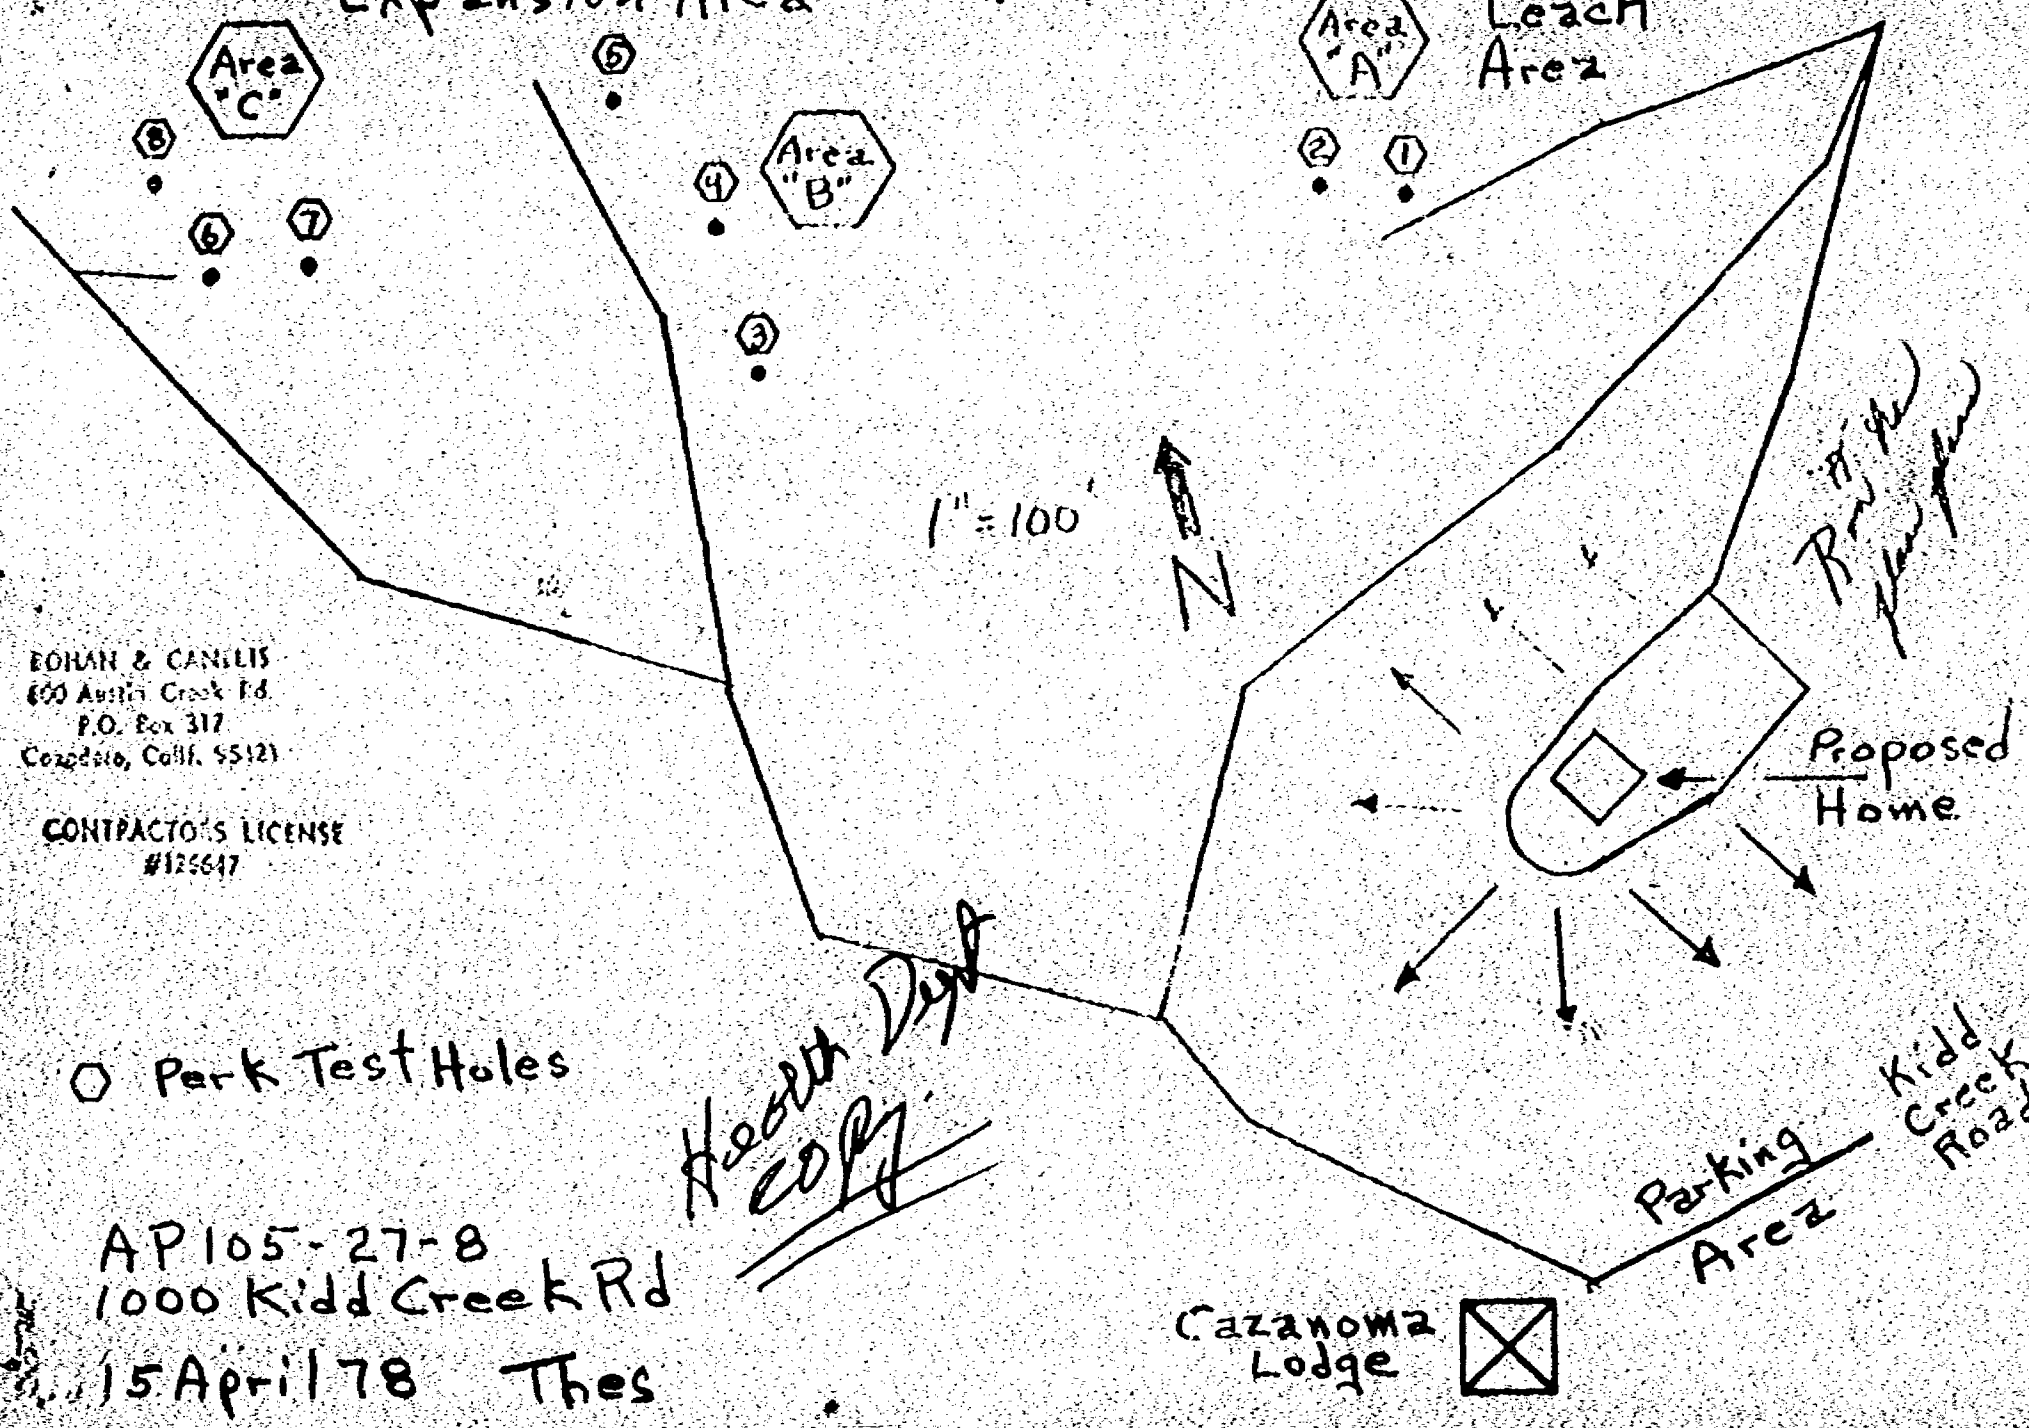

BOHAY & CANELIS
600 Antlin Creek Rd
P.O. Box 317
Coronado, Calif. 95421

CONTRACTORS LICENSE
#126647

Leach Line:
2' wide - 6' Deep
97' long
48" - 1 1/2" rock under
4" Perf Pipe

Effluent Line
(Size as per
Uniform Plumbing Code)

Proposed
Home

1200 gal
Concrete
Septic Tank

Cut existing
Bank

1" = 20'

TH#1
Dist Box
TH#2

Area
"A"

AP 105-27-8

1000 Kid Creek Rd

17 April 78

Thes

Randall Nauman


PARCEL MAP

TAX CODE AREA

125-003

125-007

105-27

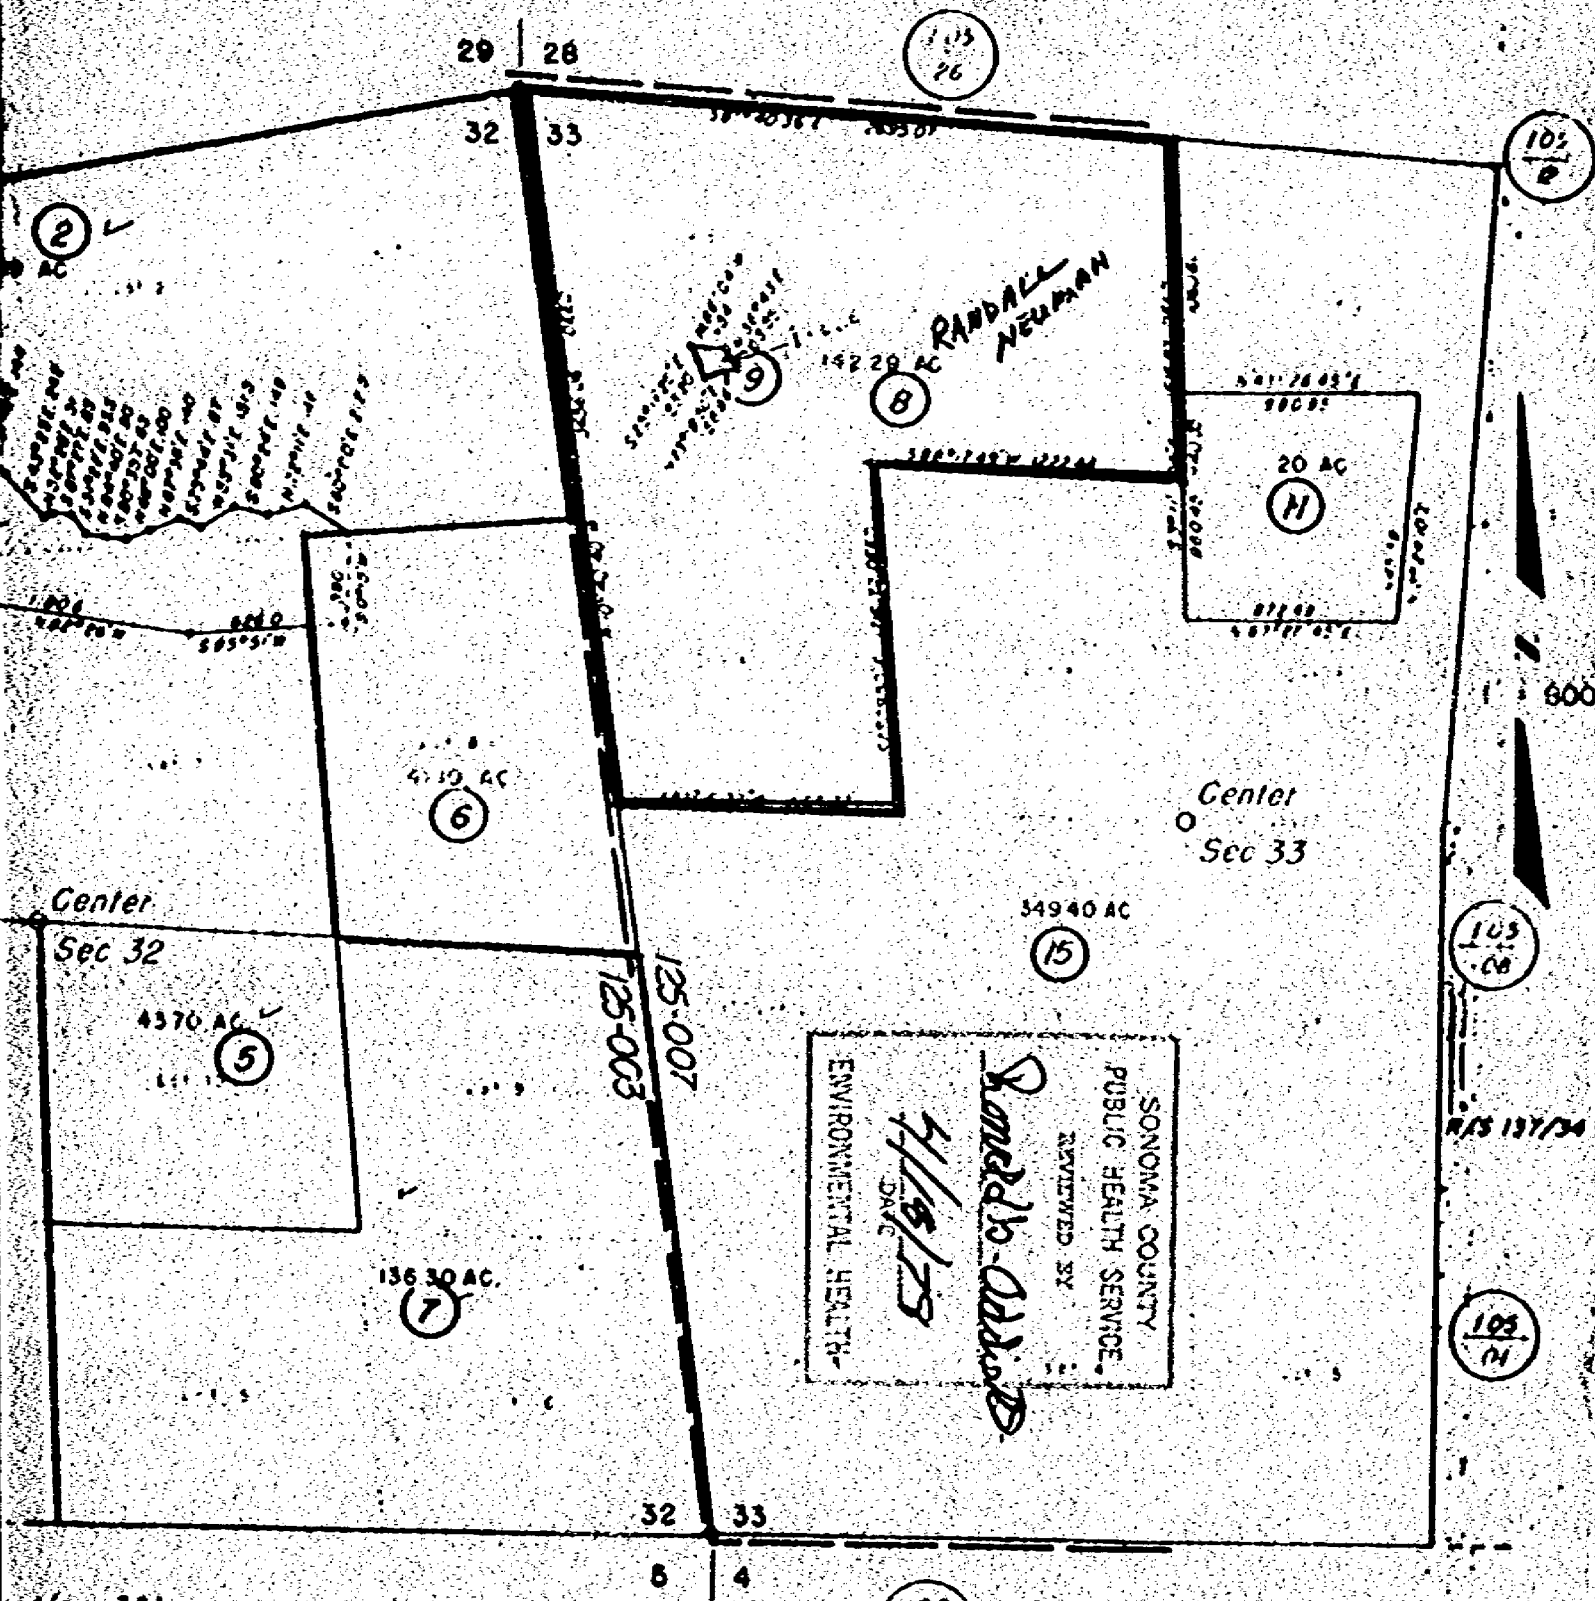

(on 32)
 of Survey
 Map 76- Page 13
 from official township plat

(Section 33,
 Record of Survey
 Map Book 76- Page 39
 Acres from official township plat

SONOMA COUNTY
 PUBLIC HEALTH SERVICE
 REVIEWED BY
Randall Adams
 4/18/73
 DAC
 ENVIRONMENTAL HEALTH



AREA CODE 415 750-1010

BAY MICROFILM, INC.

737 LOMA VERDE AVENUE
PALO ALTO
CALIFORNIA 94303

THE FOLLOWING DOCUMENT(S) IS/ARE NOT SUITABLE
FOR MICROFILMING, REPRODUCTION CANNOT BE
IMPROVED UPON, DUE TO THE CONDITION OF THE
ORIGINAL MATERIAL.

PUBLIC HEALTH
3313 Chanate Road
Santa Rosa, Calif. 95404

ENVIRONMENTAL
DIVISION
Telephone
587-8731

SOIL PERCOLATION TEST DATA

Address of Percolation Test: 1000 Kidd Creek Rd.		A.P. No. 105-27-8	Date Received:	File No.
Name: Randall Newman		Field Check: By: Cazzano		Time:
Address: PO Box 37		Review of Data:		Date:
City: Cazadero		Phone No. 632-5255	Remarks: Test Holes #1-2 in Test Area	
Water Supply: ☒ Private ☐ Public		Size of Lot or Parcel: 142 Acre	" " #3-4-5 " "	
Test Conducted By: Thes		" " #6-7-8 " "		
Address: Cazadero		Phone No. 632-5296	Area "A" is in 2 side hill cuts Fractured shale, some loose soil	
Type of Soil: See Remarks		Date of Test: 5 April 78	Area "B" Soil uniform full depth Mixture of small rock and brown loam	

Hole No.	Depth of Hole	Pipe Length	Presoak Remaining	Start		First Measurement		Second Measurement		Third Measurement		Fourth Measurement		Fifth Measurement		Sixth Measurement		RATE
				Time	Inches	Time	Inches	Time	Inches	Time	Inches	Time	Inches	Time	Inches	Time	Inches	
1	20	4	0	11:30	30	12:30	40	1:30	40	2:30	40	3:30	40	4:30	40	5:30	40	5%
2	20	4	0			RF	29	RF	30 1/2	RF	31 1/2	RF	30 3/4	RF	31			
3	20	4	0		29		30 1/2		31 1/4		32		32 1/2		32 3/4		32 1/2	
4	20	4	0		26		40		37 1/2		37		37		37		37	
5	20	4	0			RF	24	RF	26 1/2	RF	25 3/4	PP	24 1/2	RF	25		25	
6	20	4	0		24		40		40		40		40		40		40	
7	20	4	0			RF	25 1/2	RF	26	RF	25 1/2	RF	25	RF	25 1/2		25 1/2	
8	20	4	0		27 1/2		41 1/2		41 1/2		41 1/2		41 1/2		41 1/2		41 1/2	
