


COUNTY ASSESSOR'S PARCEL MAP

Ptn of **TIMBER COVE PROPERTIES, INC. UNIT TWO**

REC. 03-05-1965 IN BK.103 , MAPS, PGS. 11-25

TAX RATE AREA
083-003


109-42

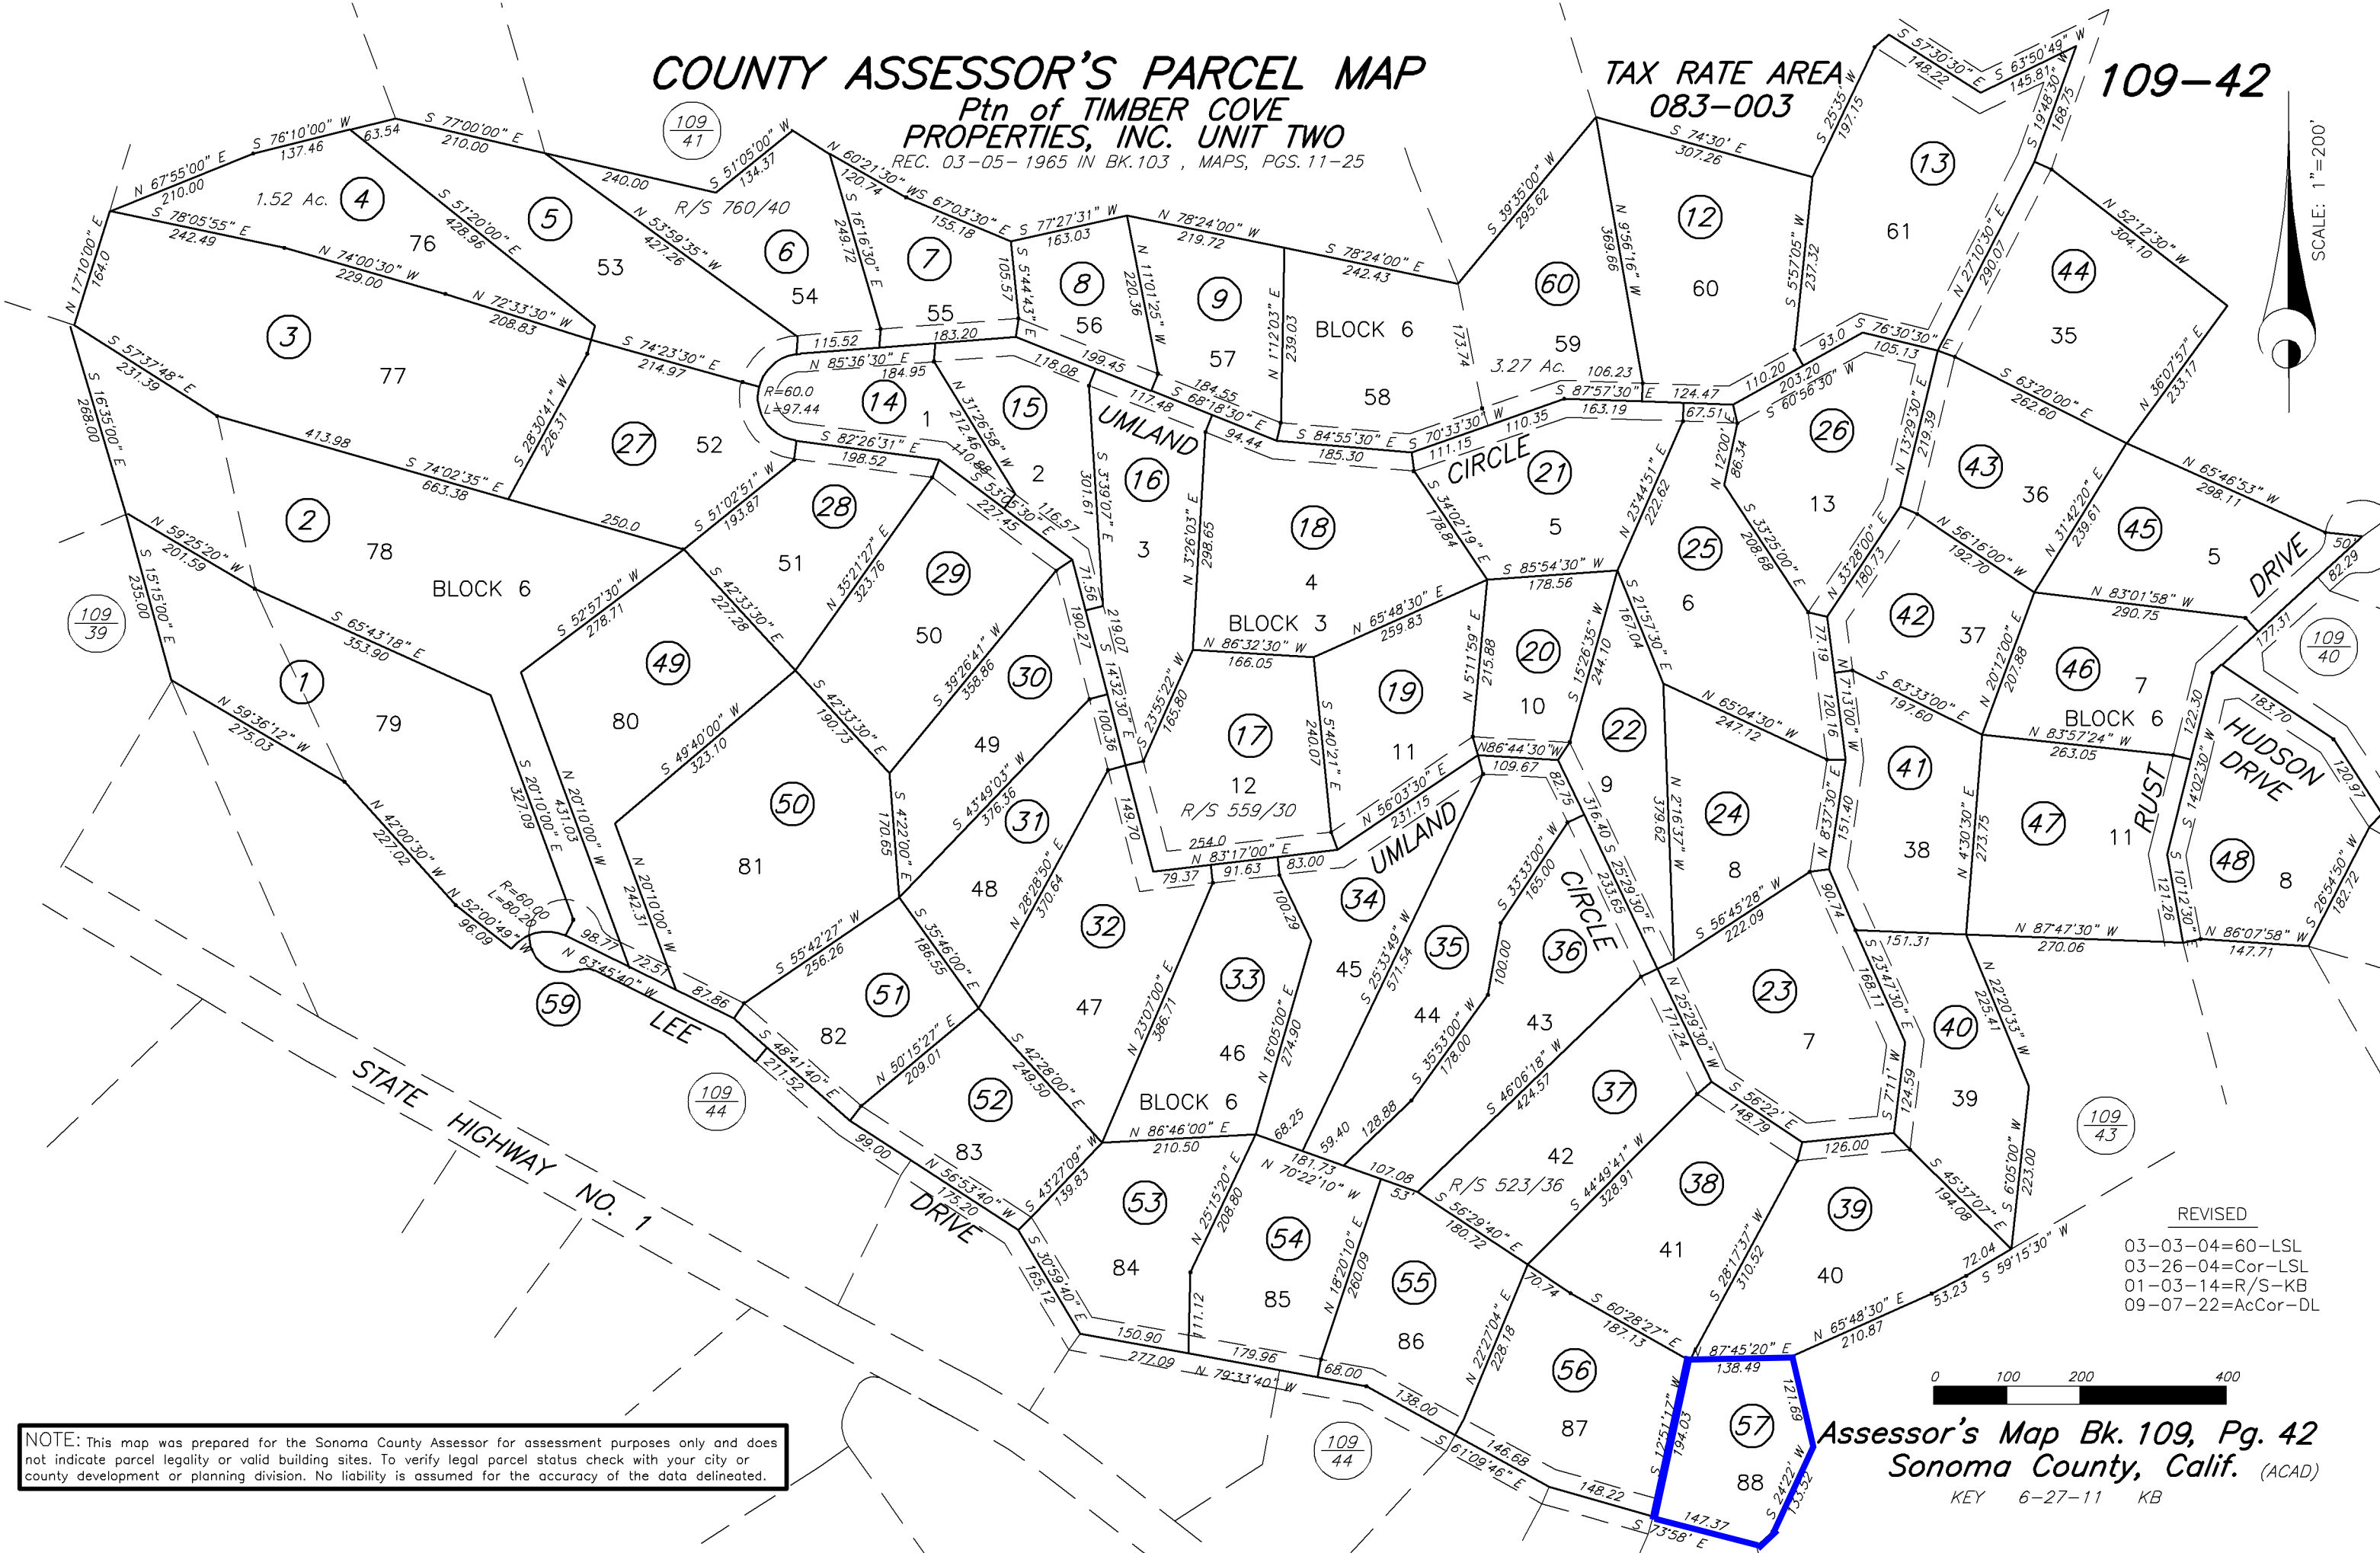

SCALE: 1"=200'

NOTE: This map was prepared for the Sonoma County Assessor for assessment purposes only and does not indicate parcel legality or valid building sites. To verify legal parcel status check with your city or county development or planning division. No liability is assumed for the accuracy of the data delineated.

REVISED
03-03-04=60-LSL
03-26-04=Cor-LSL
01-03-14=R/S-KB
09-07-22=AcCor-DL

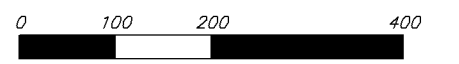

Assessor's Map Bk. 109, Pg. 42
Sonoma County, Calif. (ACAD)

KEY 6-27-11 KB